




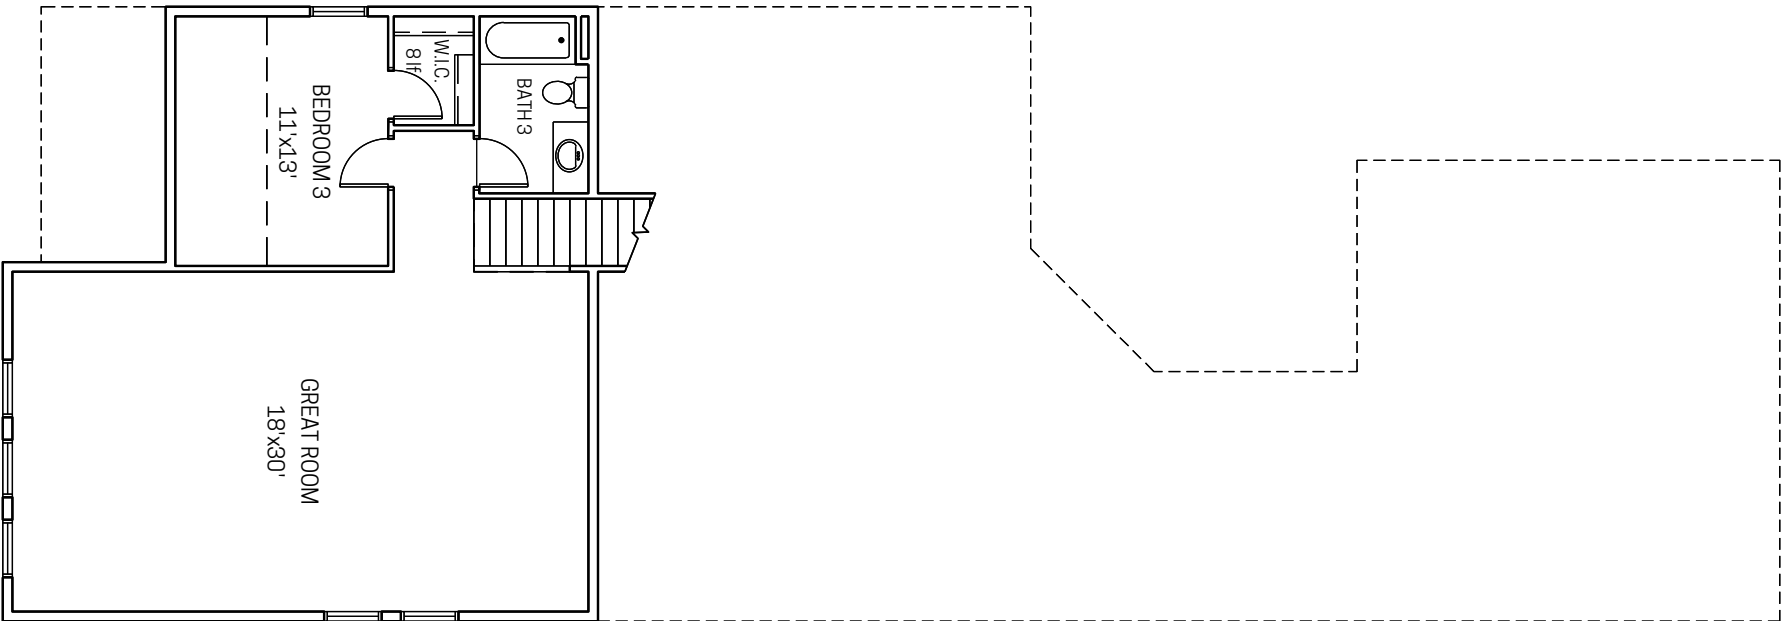

SECOND FLOOR PLAN

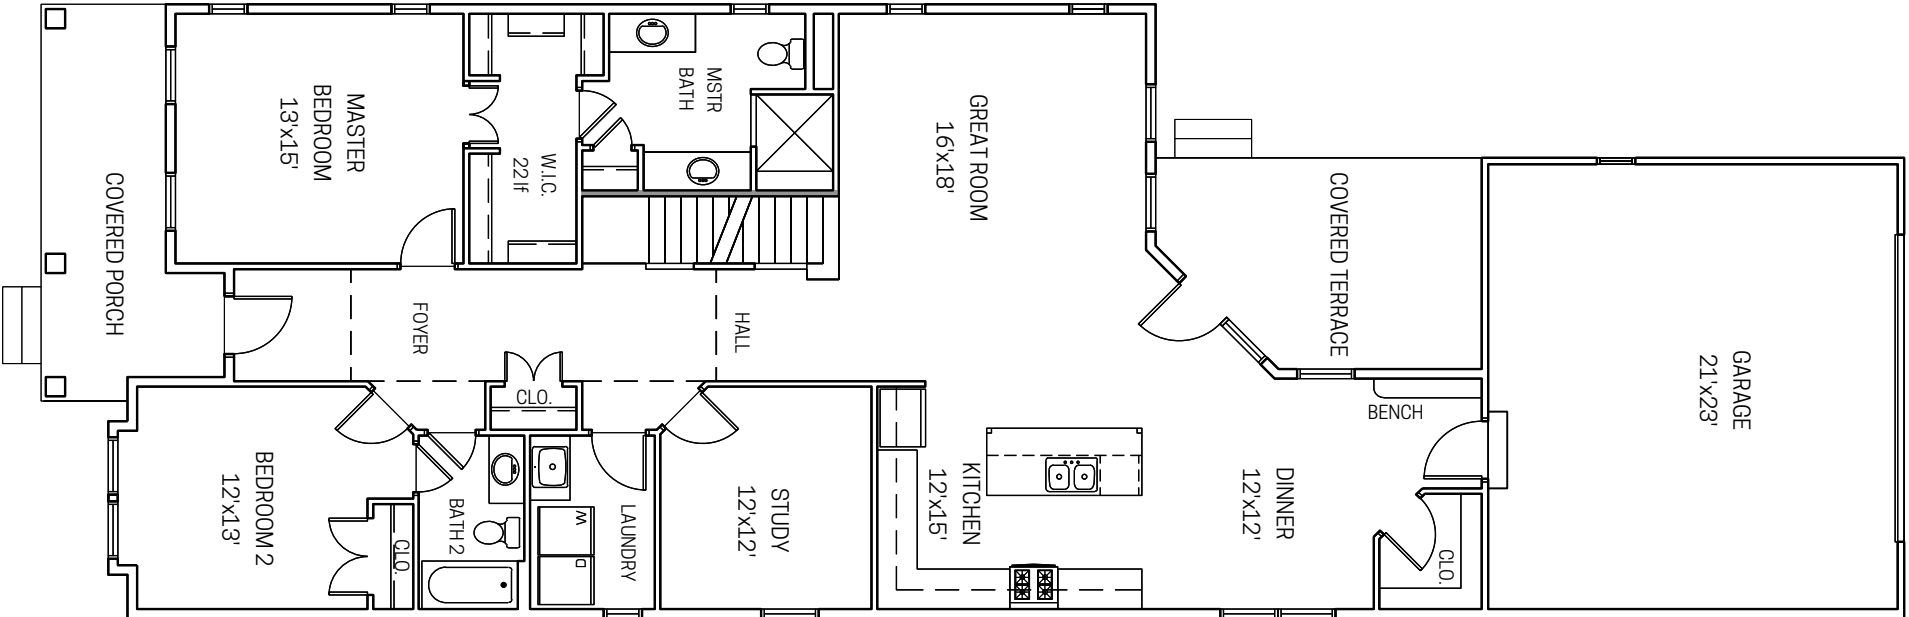

FIRST FLOOR PLAN

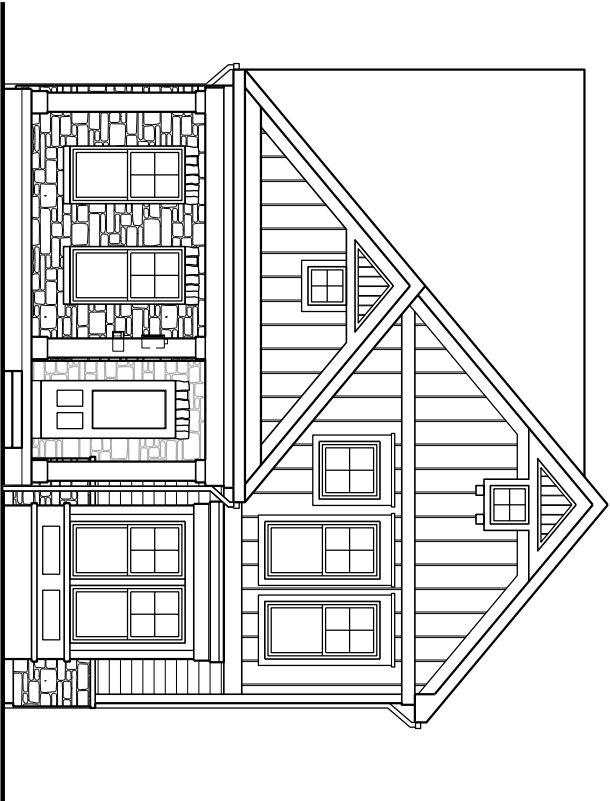

FRONT ELEVATION
ELEVATION AS SHOWN

NORTHPORT

SCALE: 1" = 10'

2,765± SQUARE FEET
TWO - STORY
FIRST FLOOR MASTER BEDROOM
3 BEDROOM
3 BATH
COVERED TERRACE

