



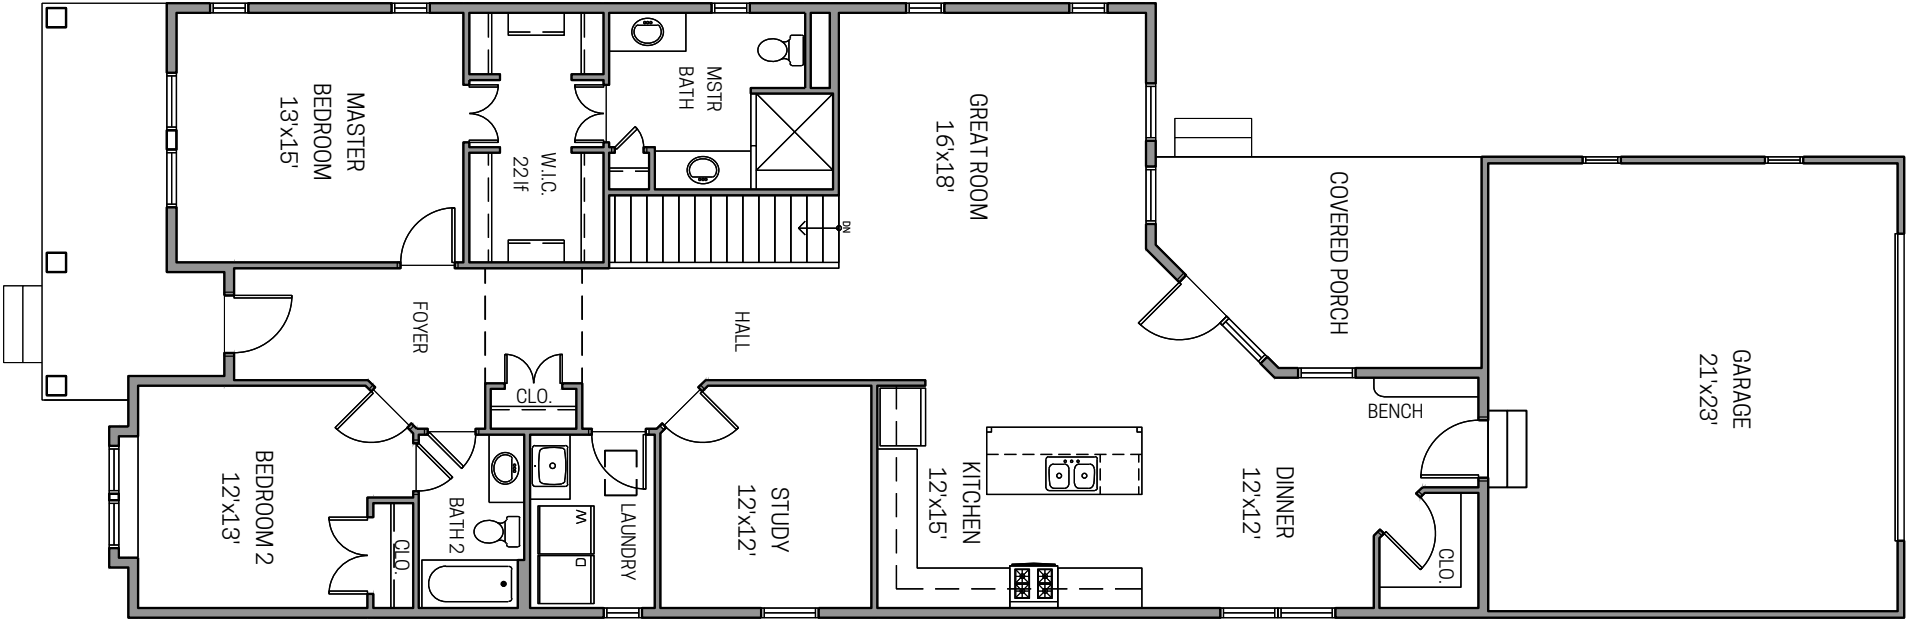

FIRST FLOOR PLAN

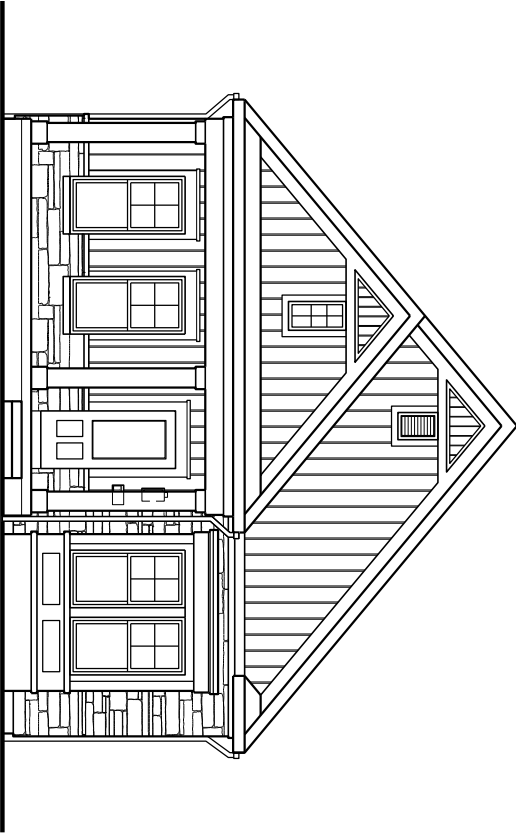

FRONT ELEVATION
ELEVATION D SHOWN

SOUTHPORT

SCALE: 1" = 10'

1,910± SQUARE FEET
SINGLE STORY
FIRST FLOOR MASTER BEDROOM
2 BEDROOM
2 BATH
COVERED TERRACE

