



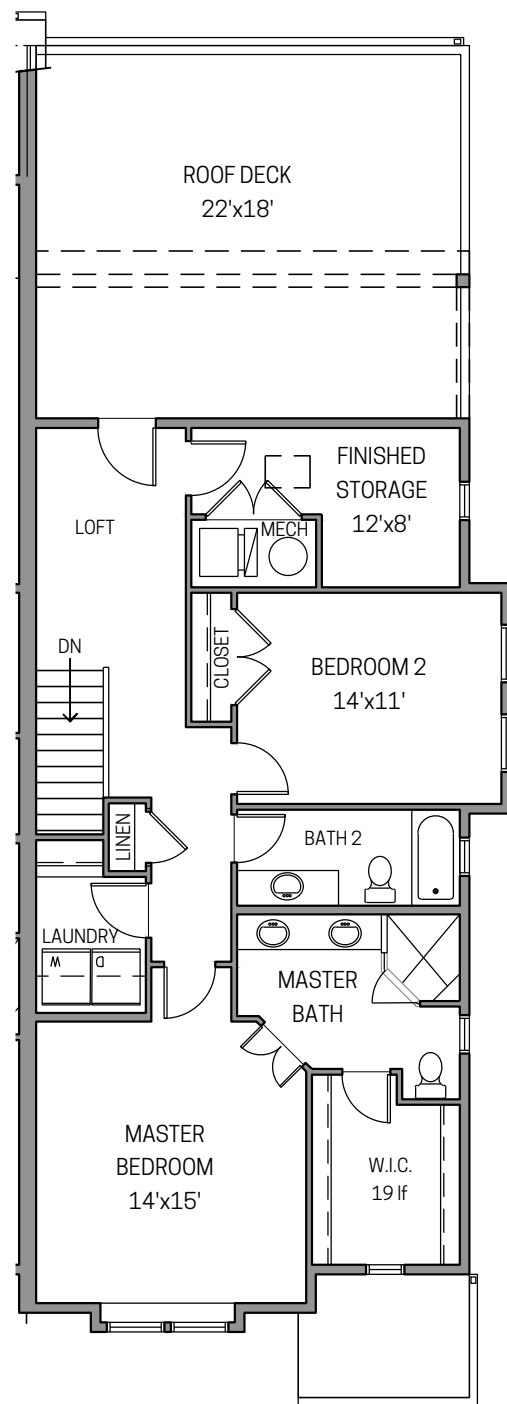

SECOND FLOOR PLAN

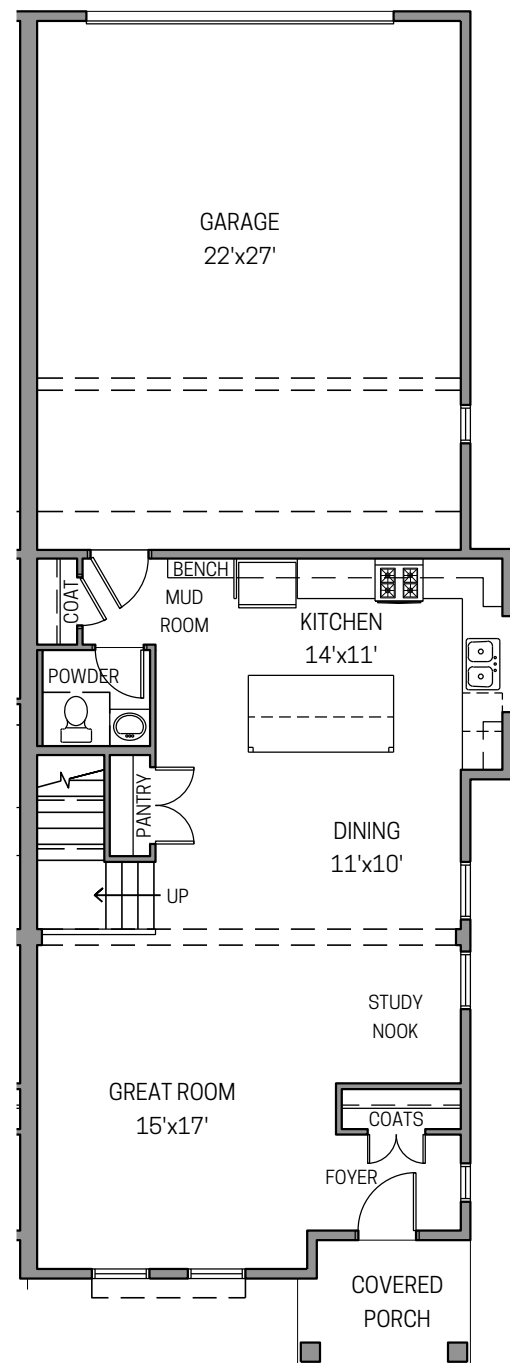

FIRST FLOOR PLAN



FRONT ELEVATION

LENNOX

SCALE: 1" = 10'

- 1,935± SQUARE FEET
- TWO - STORY
- SECOND FLOOR MASTER BEDROOM
- 2 BEDROOM
- 2 ½ BATH
- ROOF DECK ON SECOND FLOOR



REFERENCE PLAN

NOT TO SCALE

