

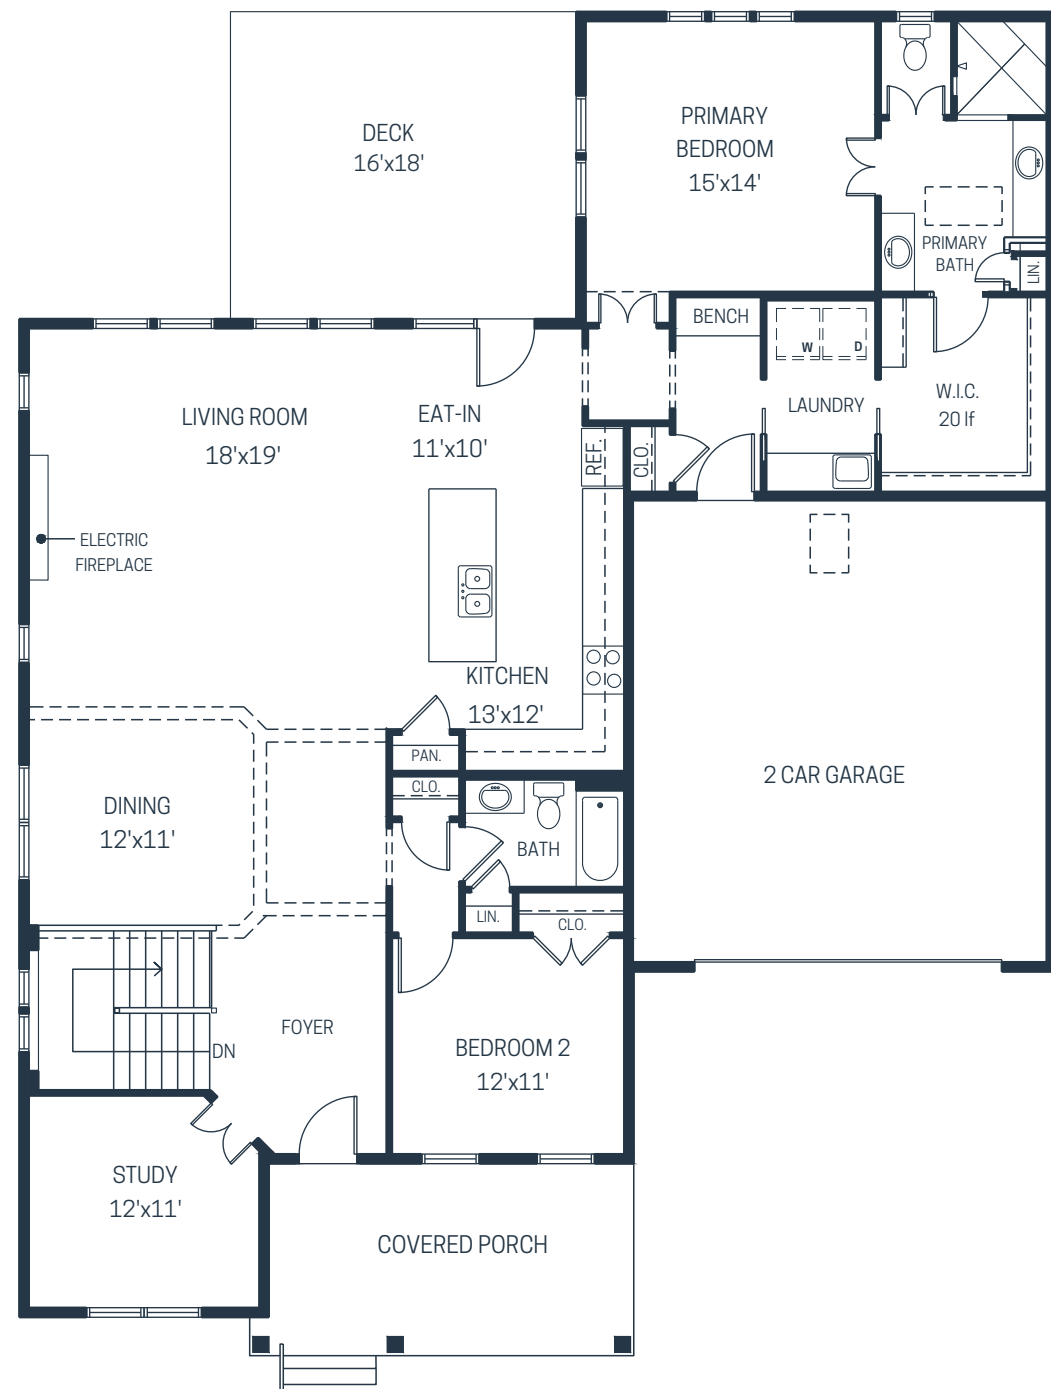


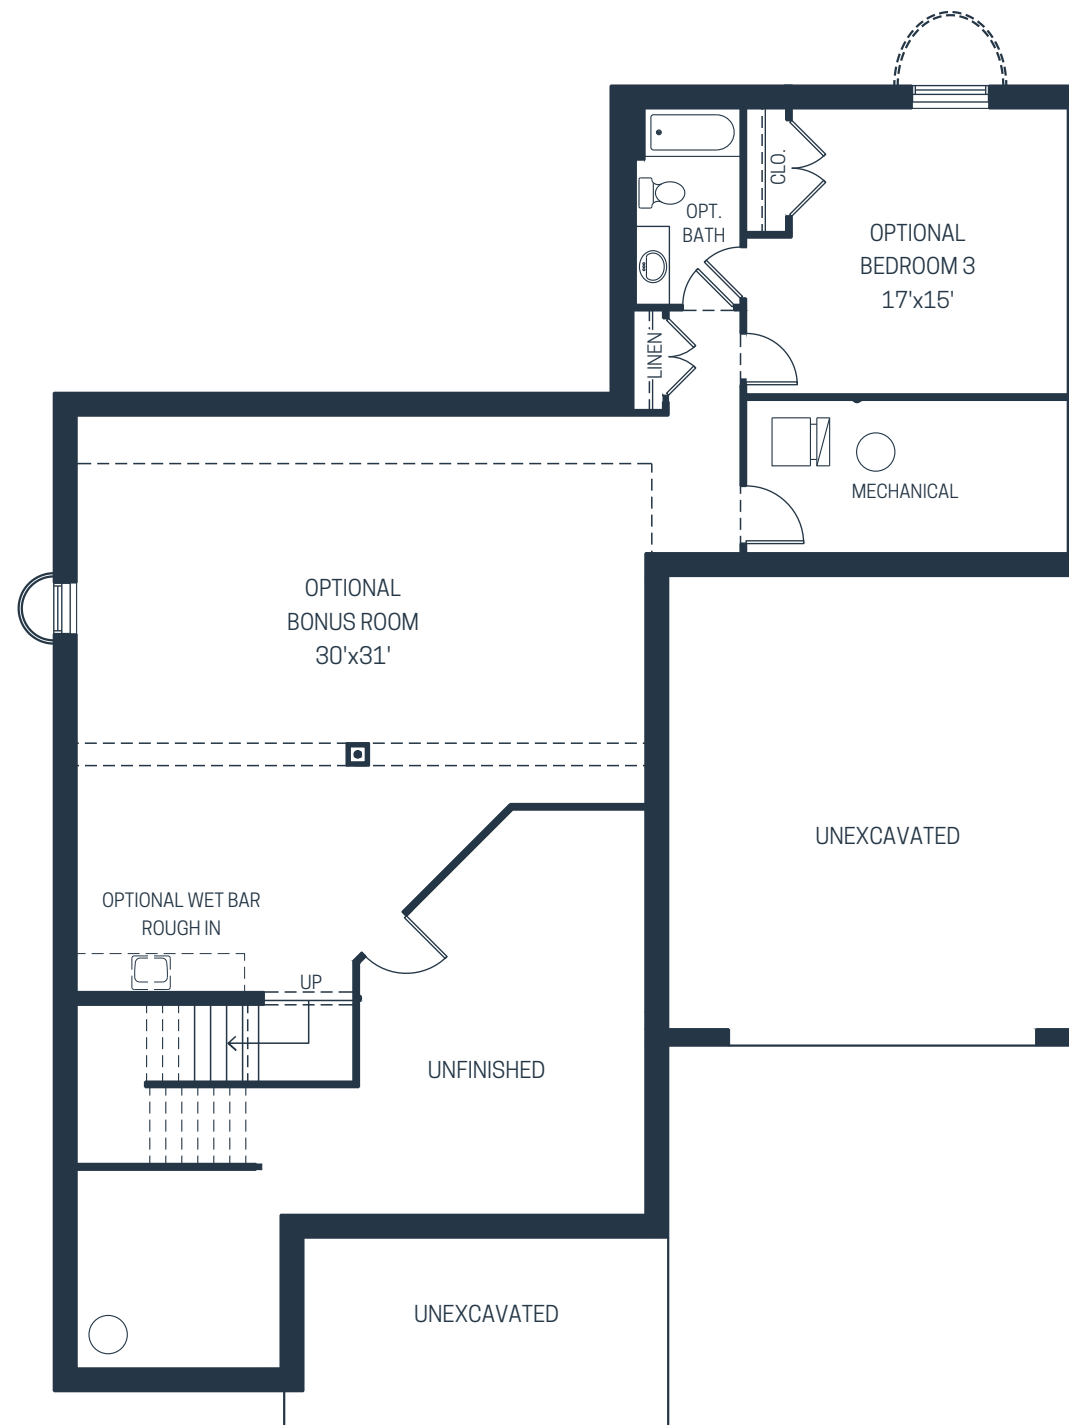


FIRST FLOOR PLAN SUMMERHILL

SCALE: 1" = 10'

 


LOWER LEVEL PLAN

2,120 ± SQUARE FEET
RANCH STYLE
FIRST FLOOR PRIMARY BEDROOM
2-3 BEDROOMS
2-3 BATHS

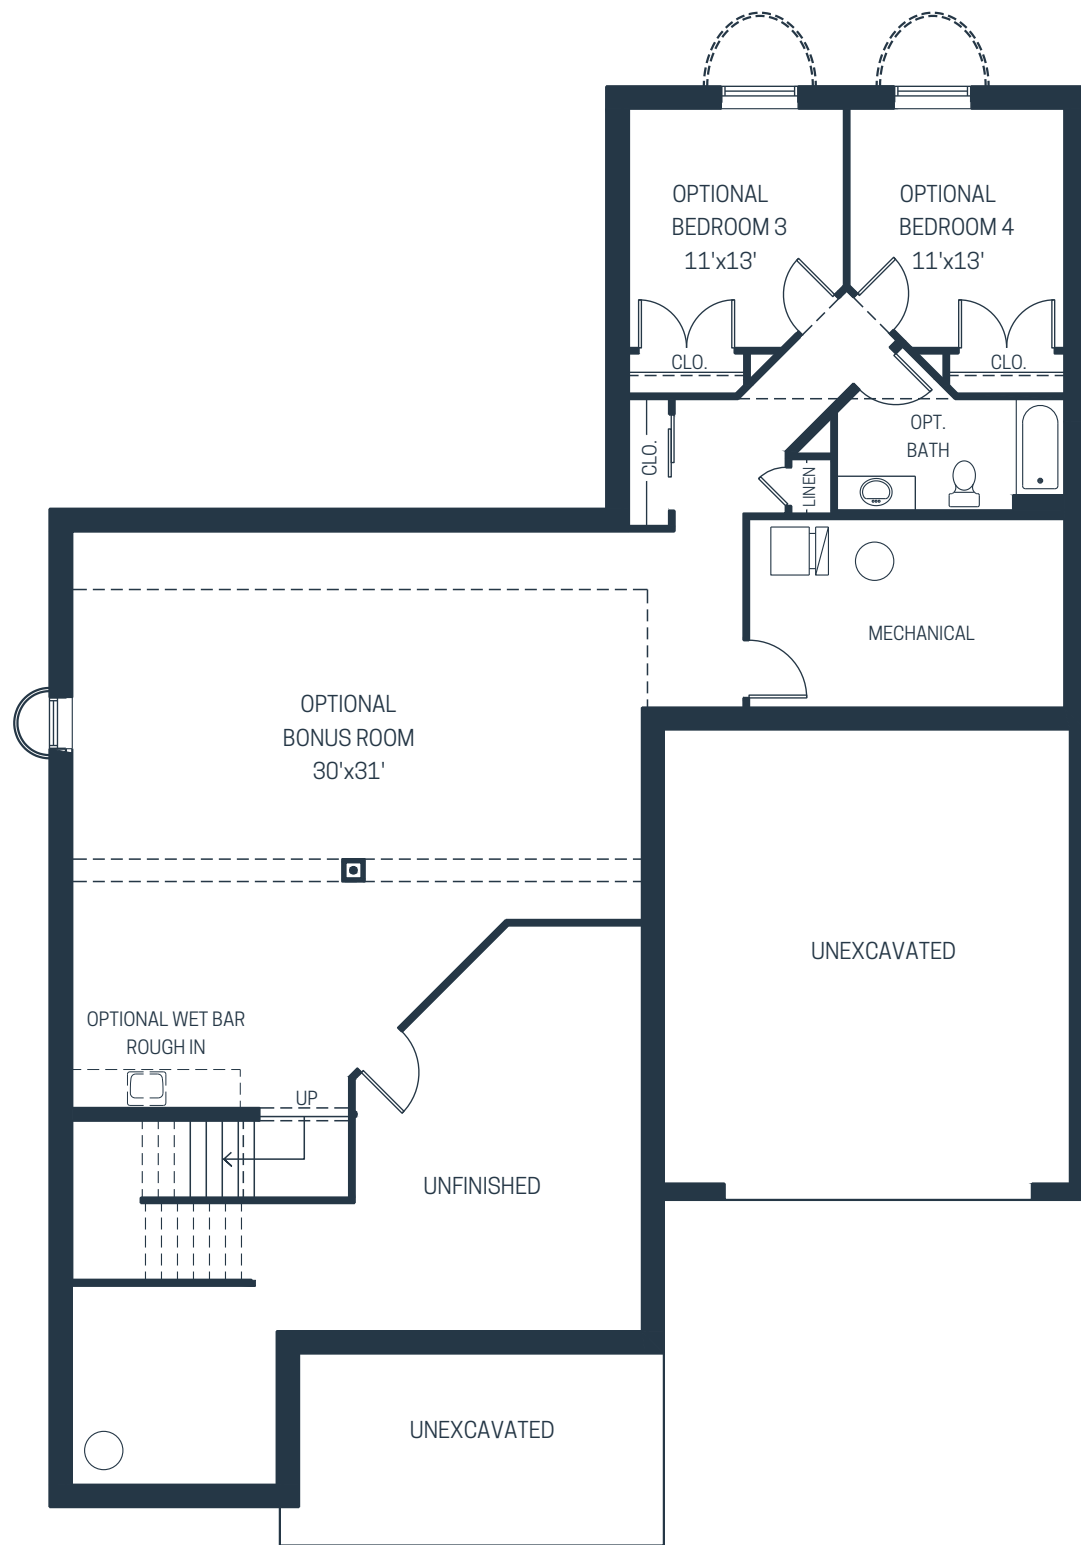


LOWER LEVEL PLAN
SUMMERHILL EVERYDAY OPTION

SCALE: 1" = 10'

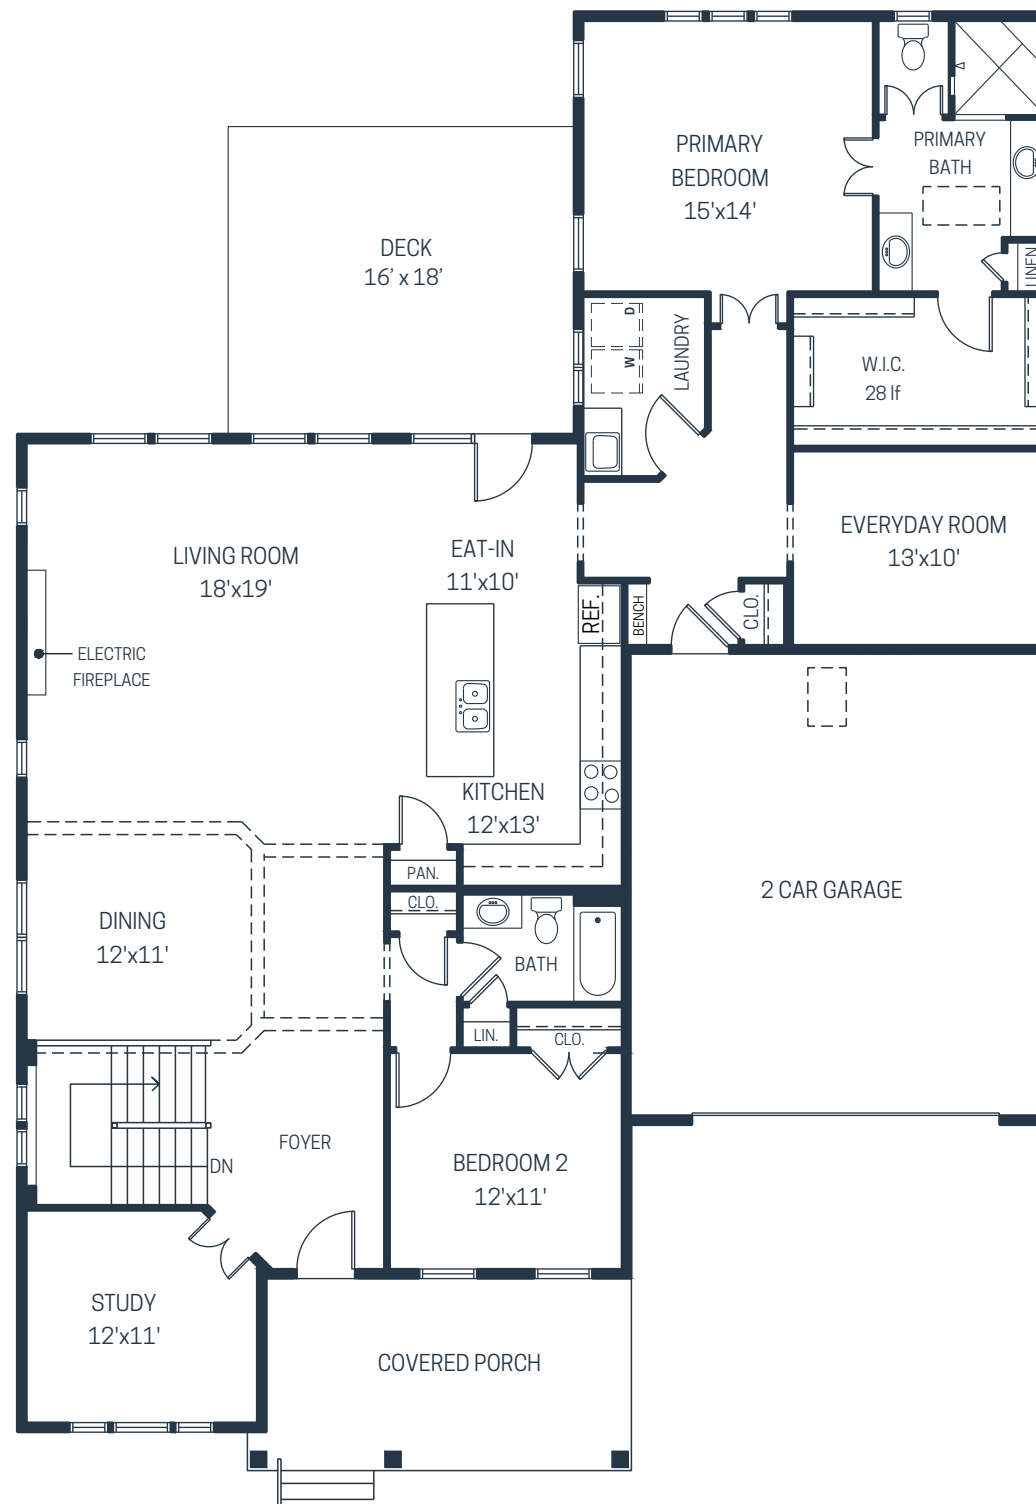

FIRST FLOOR PLAN

2,320 ± SQUARE FEET
 RANCH STYLE
 FIRST FLOOR PRIMARY BEDROOM
 2-4 BEDROOMS
 2-3 BATHS

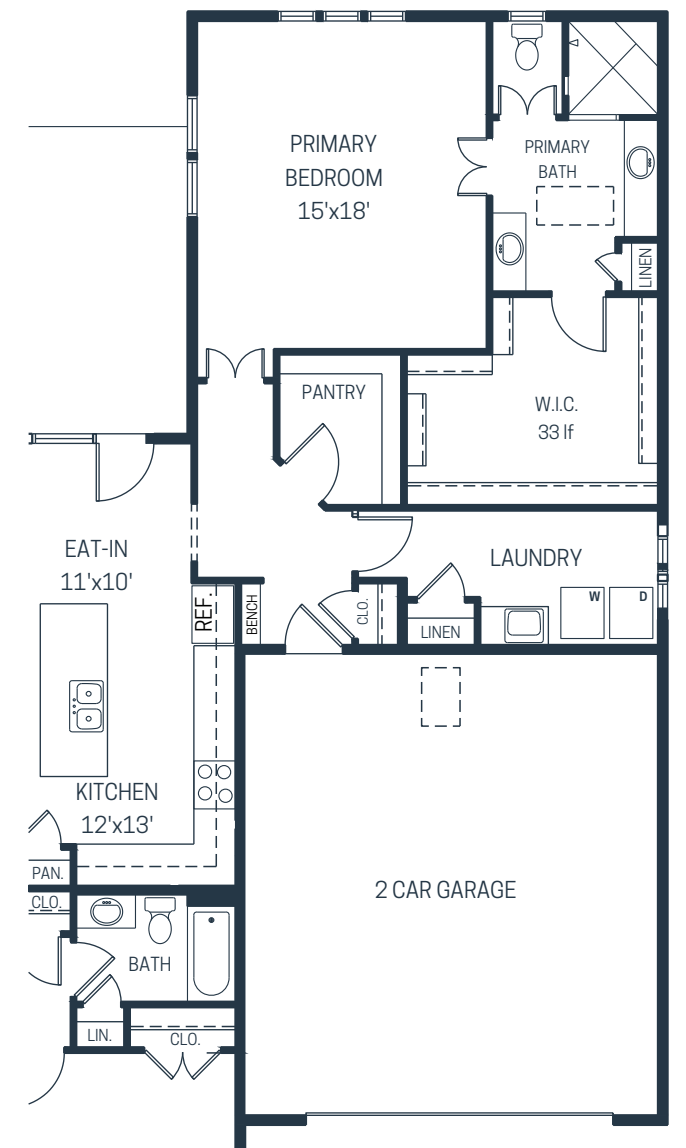

EXTENDED PRIMARY BEDROOM



11.14.2023