



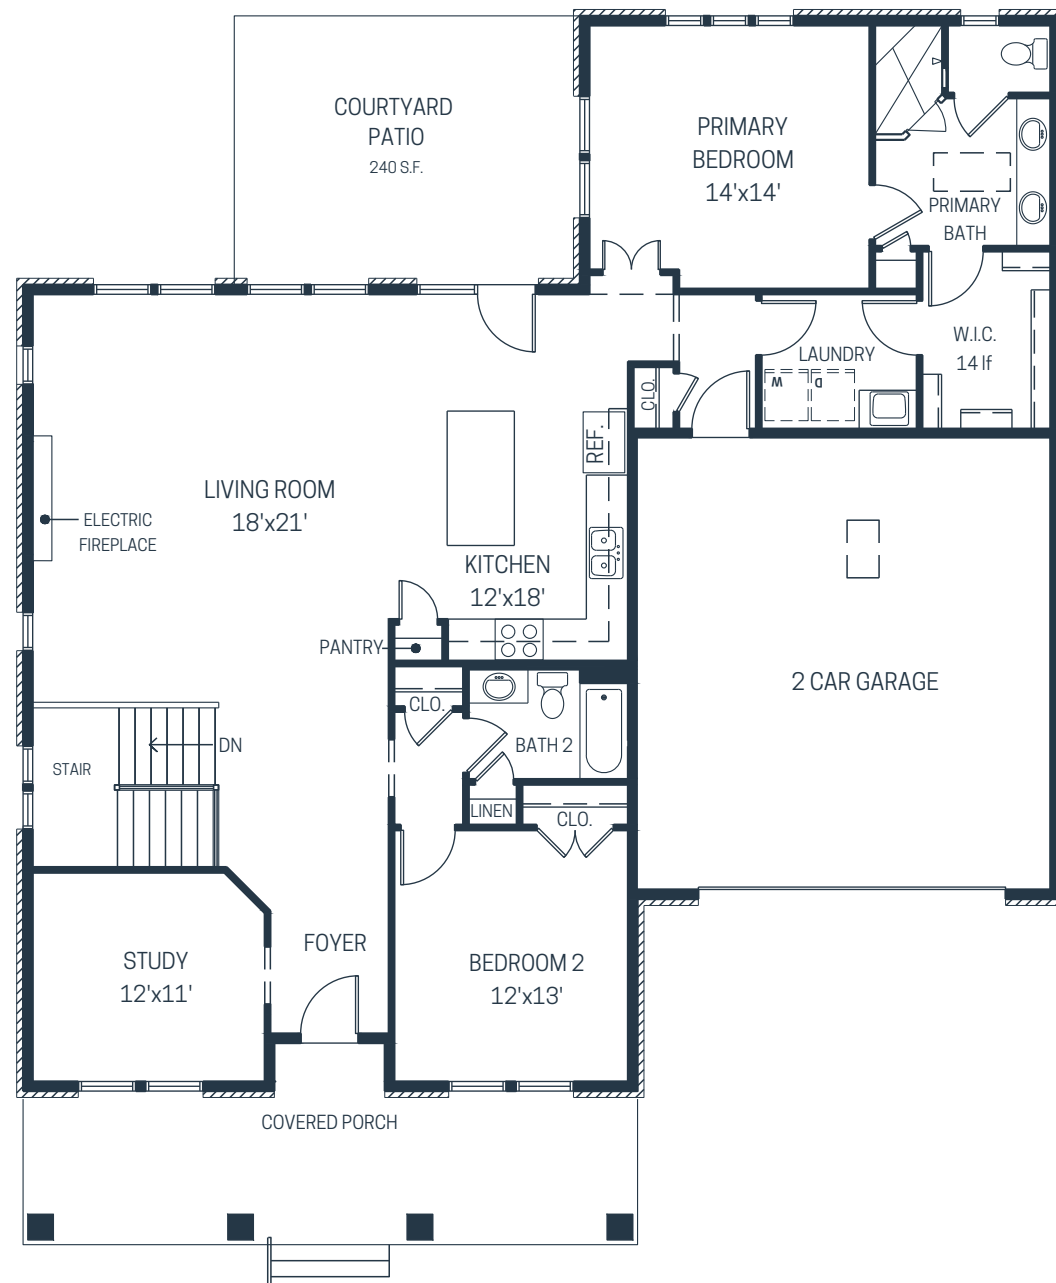


FIRST FLOOR PLAN

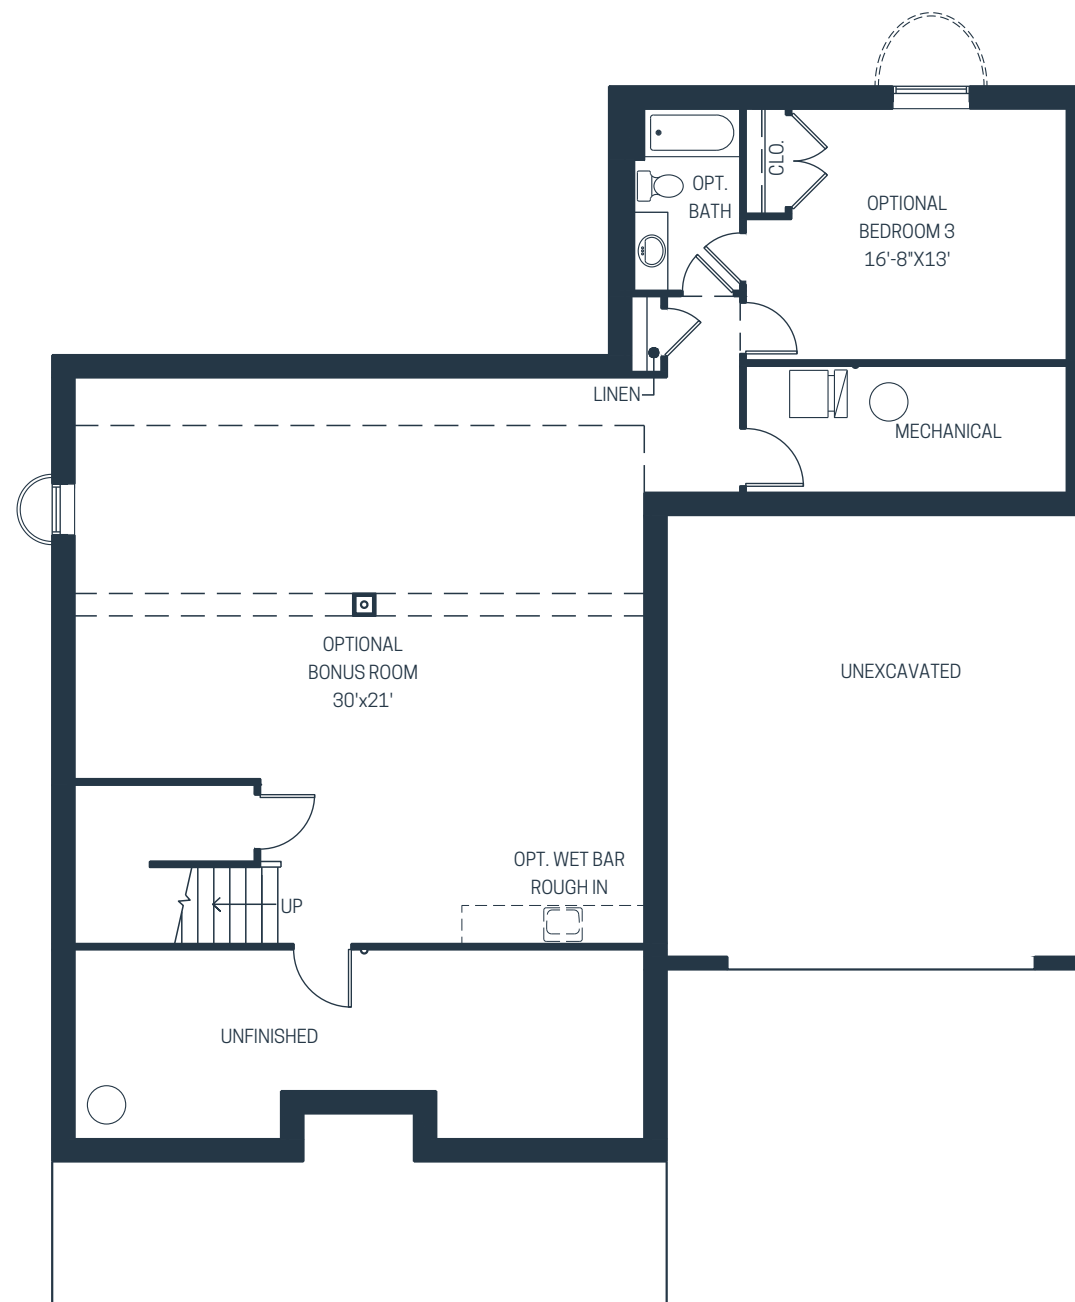

LOWER LEVEL FLOOR PLAN

SAGEBROOKE

SCALE: 1" = 10'

 


1,900 ± SQUARE FEET
 RANCH STYLE
 FIRST FLOOR PRIMARY BEDROOM
 2-3 BEDROOMS
 2-3 BATHS




MOSAIC

11.14.2023

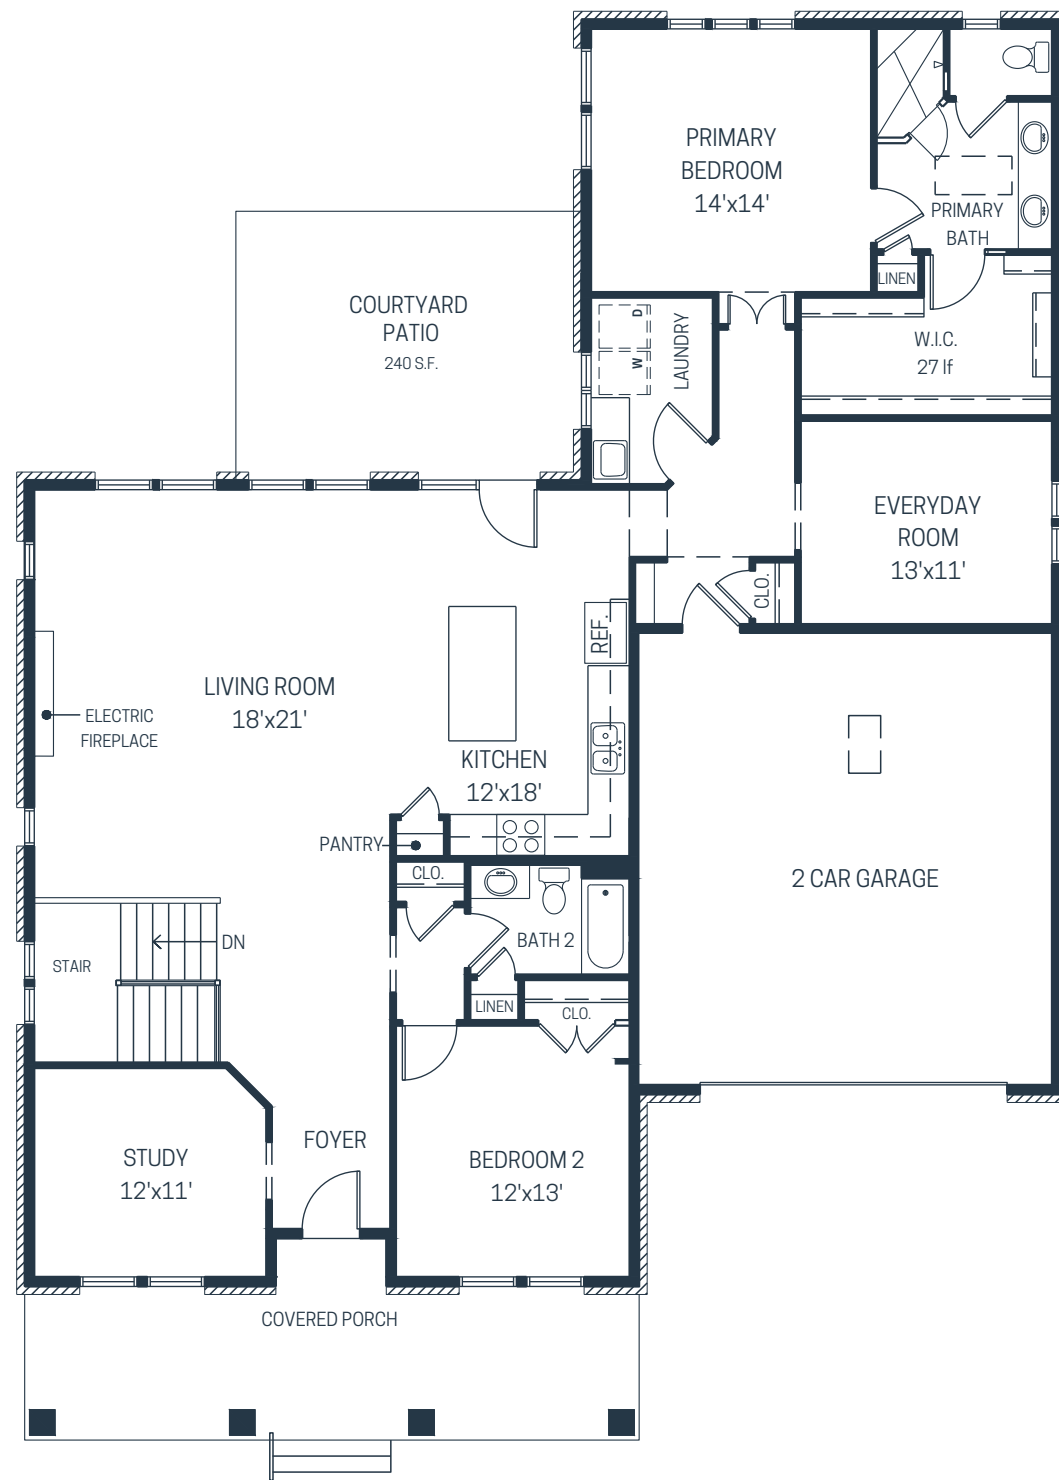

FIRST FLOOR PLAN

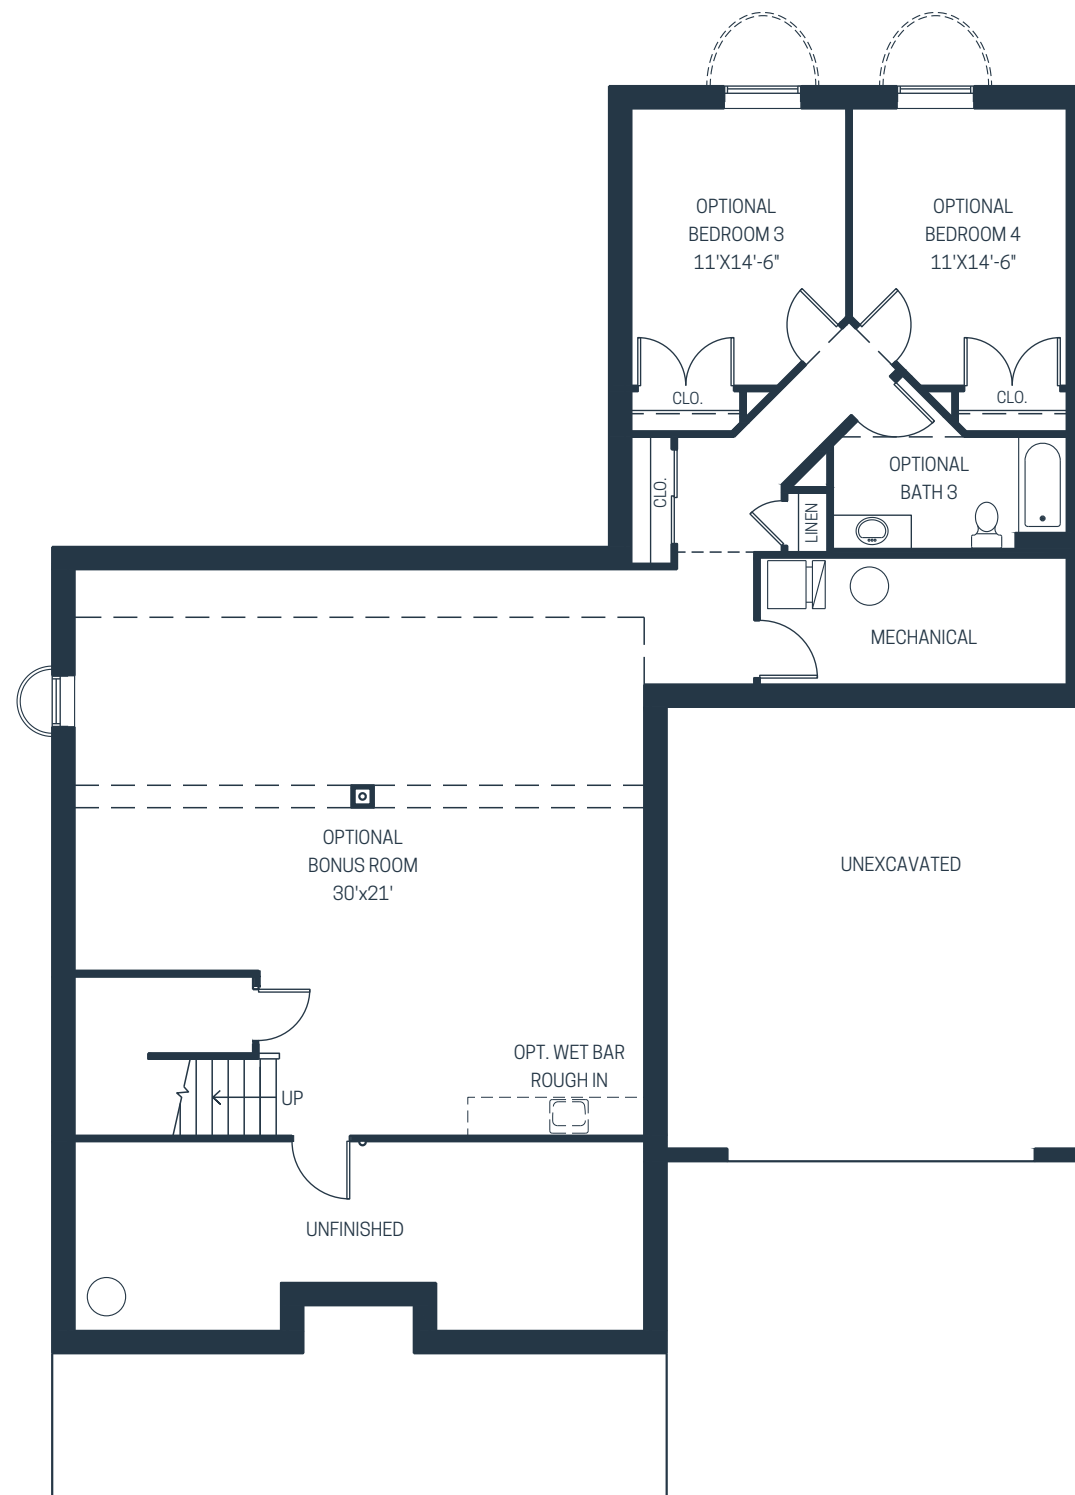


LOWER LEVEL FLOOR PLAN

SAGEBROOKE

EVERYDAY OPTION

SCALE: 1" = 10'

 

2,142± SQUARE FEET
RANCH STYLE
FIRST FLOOR PRIMARY BEDROOM
2-4 BEDROOMS
2-3 BATHS



MOSAIC

11.14.2023