



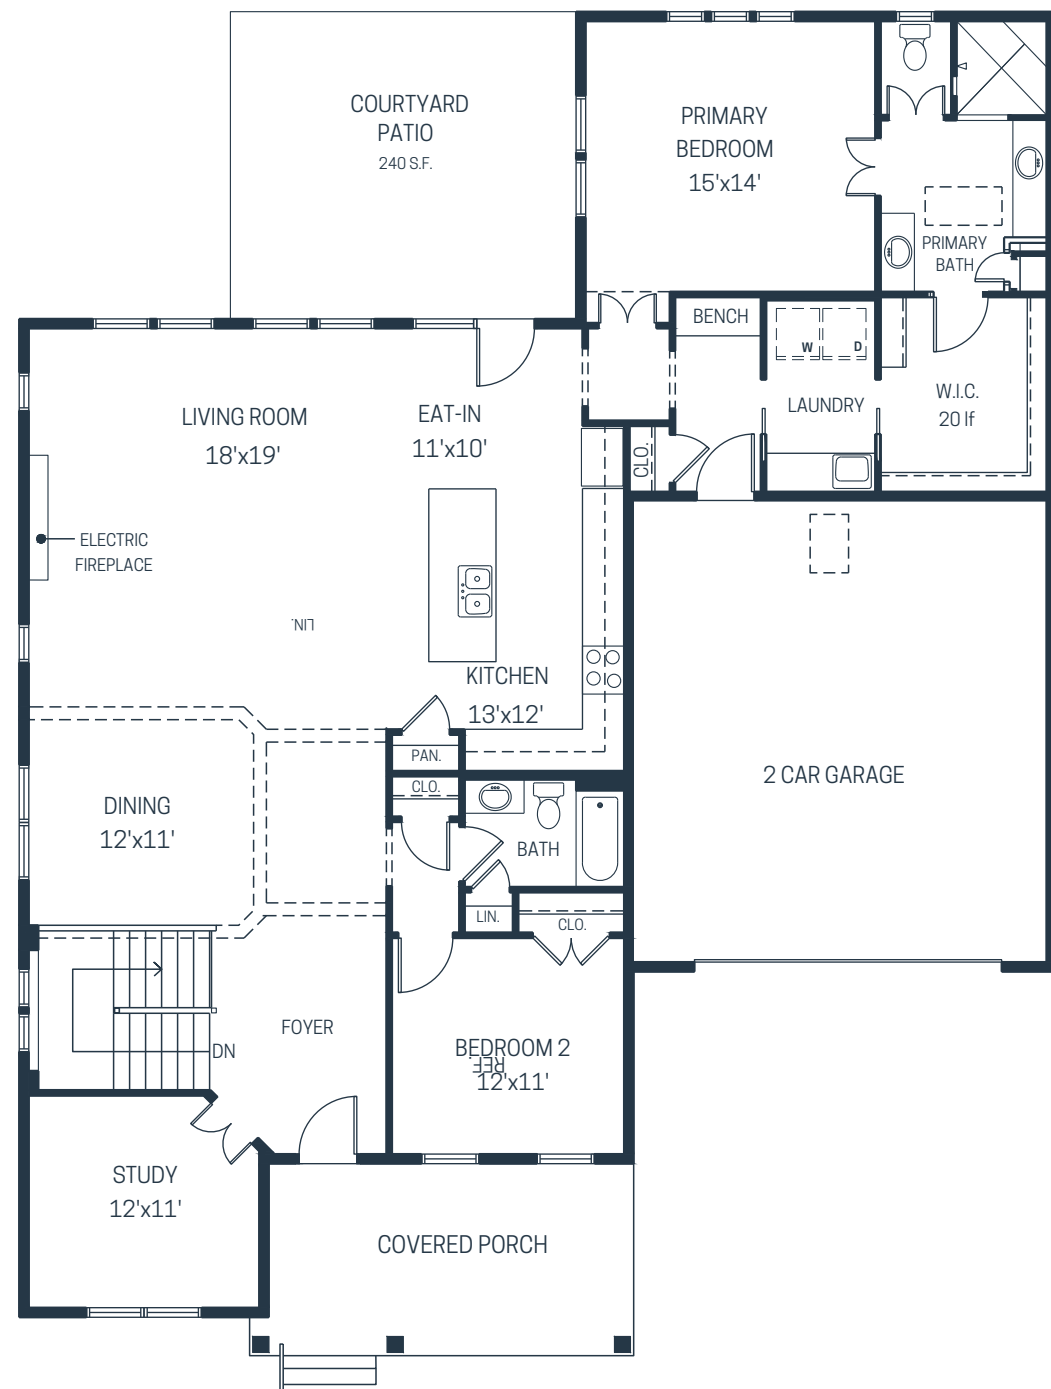

FIRST FLOOR PLAN SUMMERHILL


SCALE: 1" = 10'

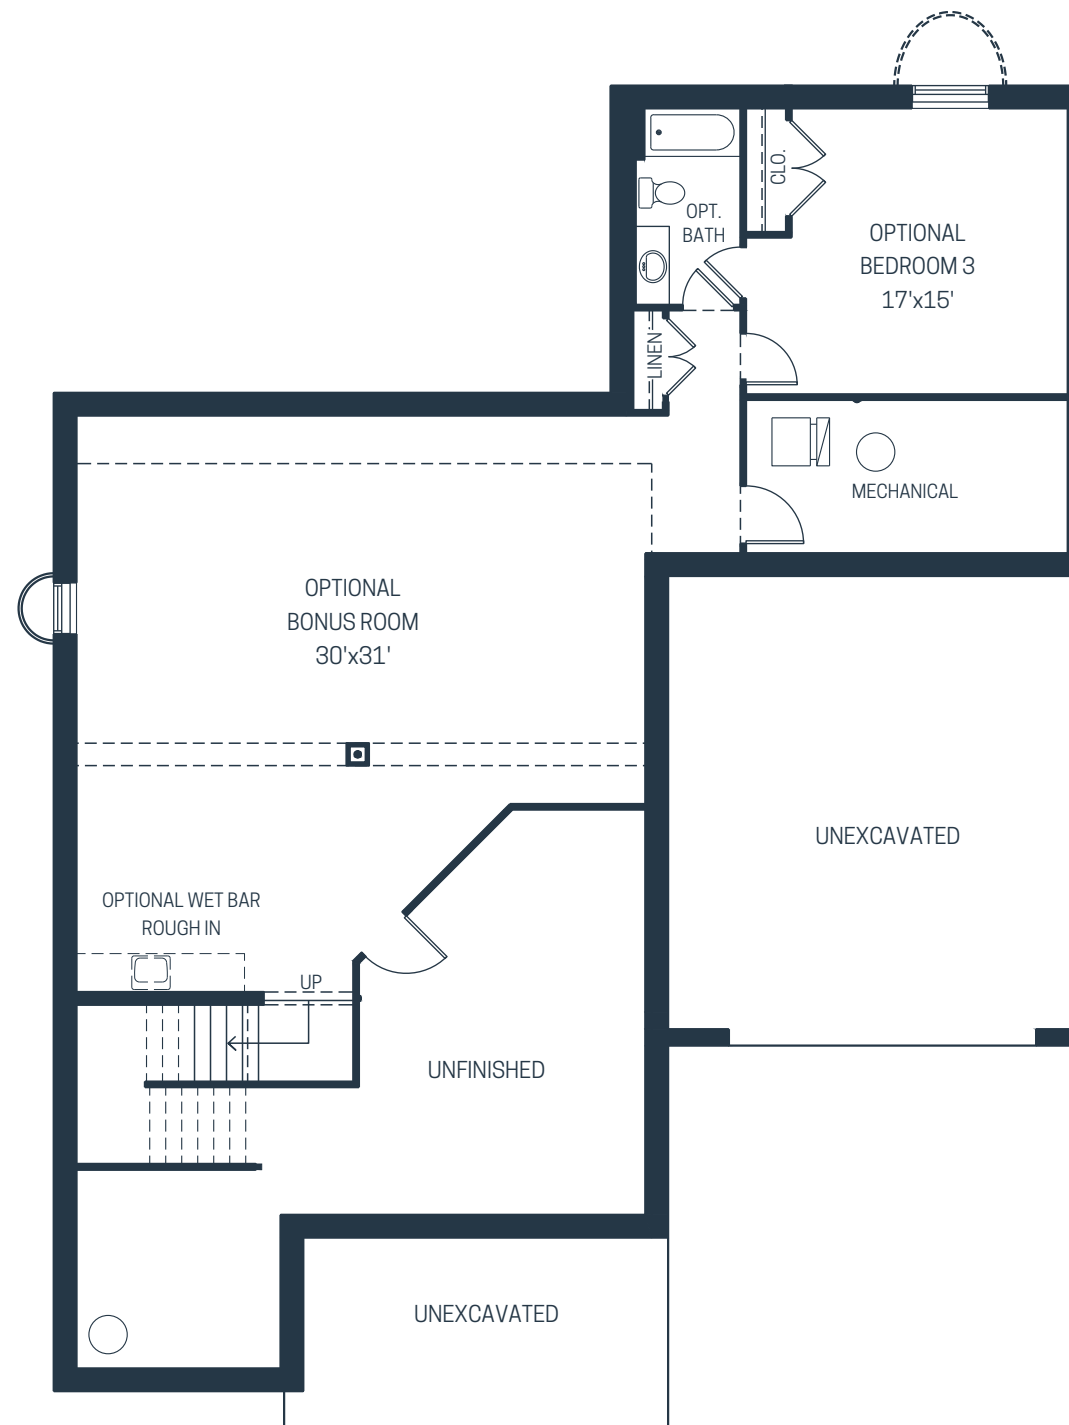

LOWER LEVEL PLAN



2,120 ± SQUARE FEET
RANCH STYLE
FIRST FLOOR PRIMARY BEDROOM
2-3 BEDROOMS
2-3 BATHS



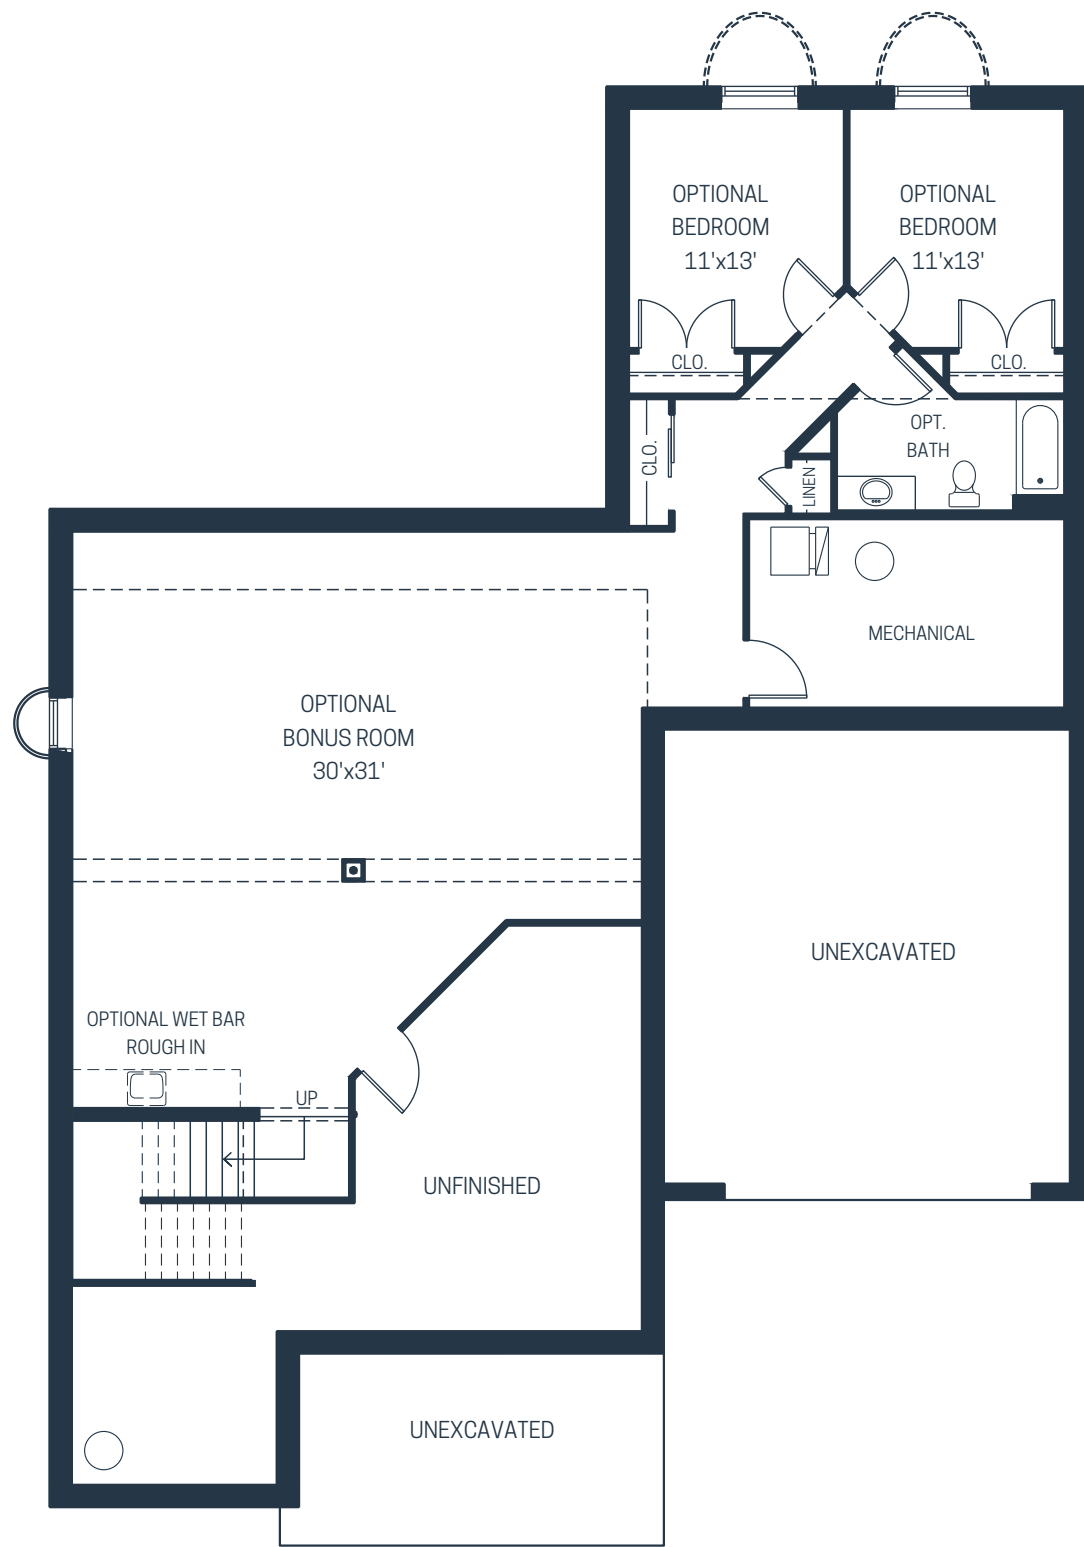


LOWER LEVEL PLAN
SUMMERHILL EVERYDAY OPTION

SCALE: 1" = 10'

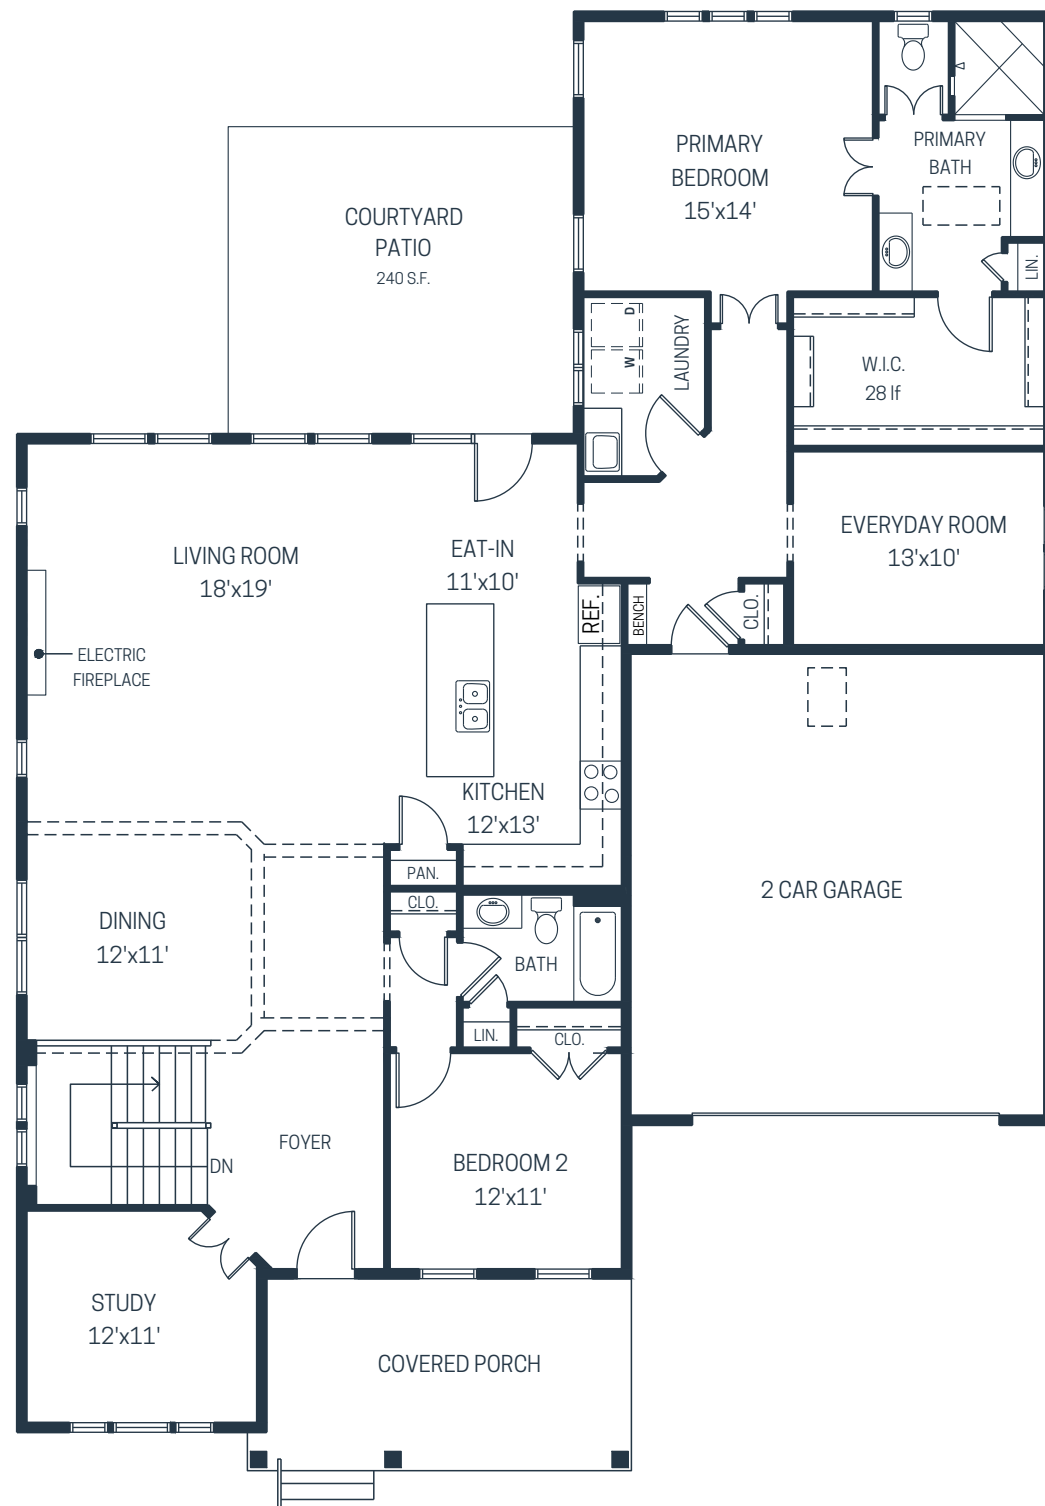 

FIRST FLOOR PLAN

2,320 ± SQUARE FEET
 RANCH STYLE
 FIRST FLOOR PRIMARY BEDROOM
 2-4 BEDROOMS
 2-3 BATHS

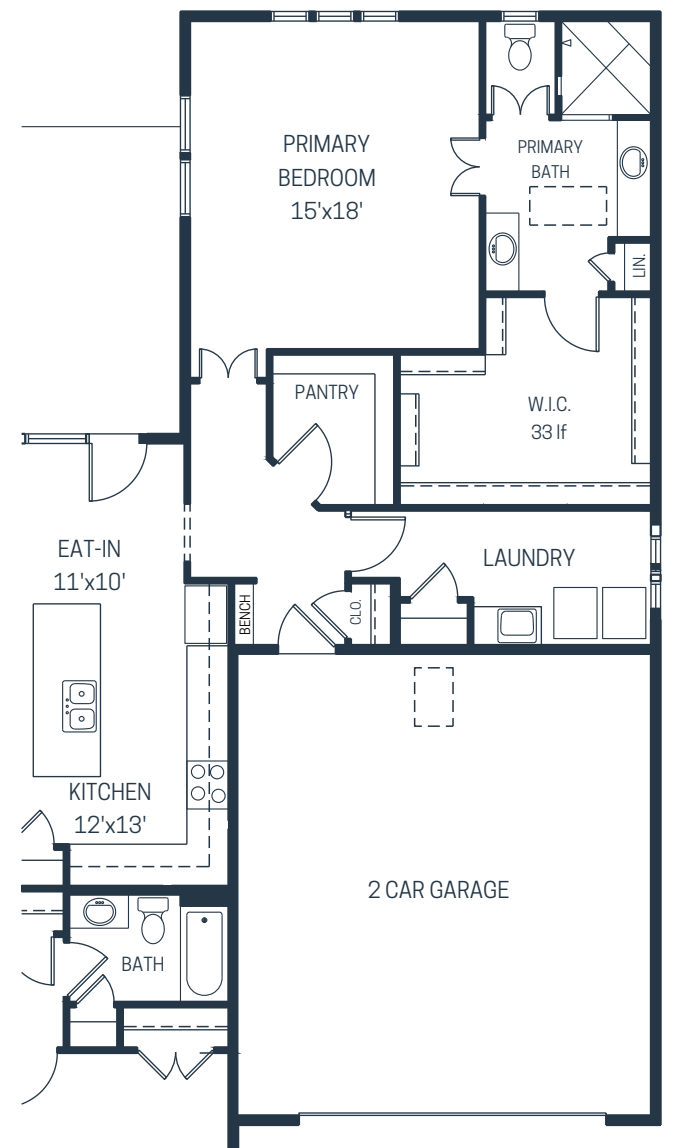

EXTENDED PRIMARY BEDROOM

