



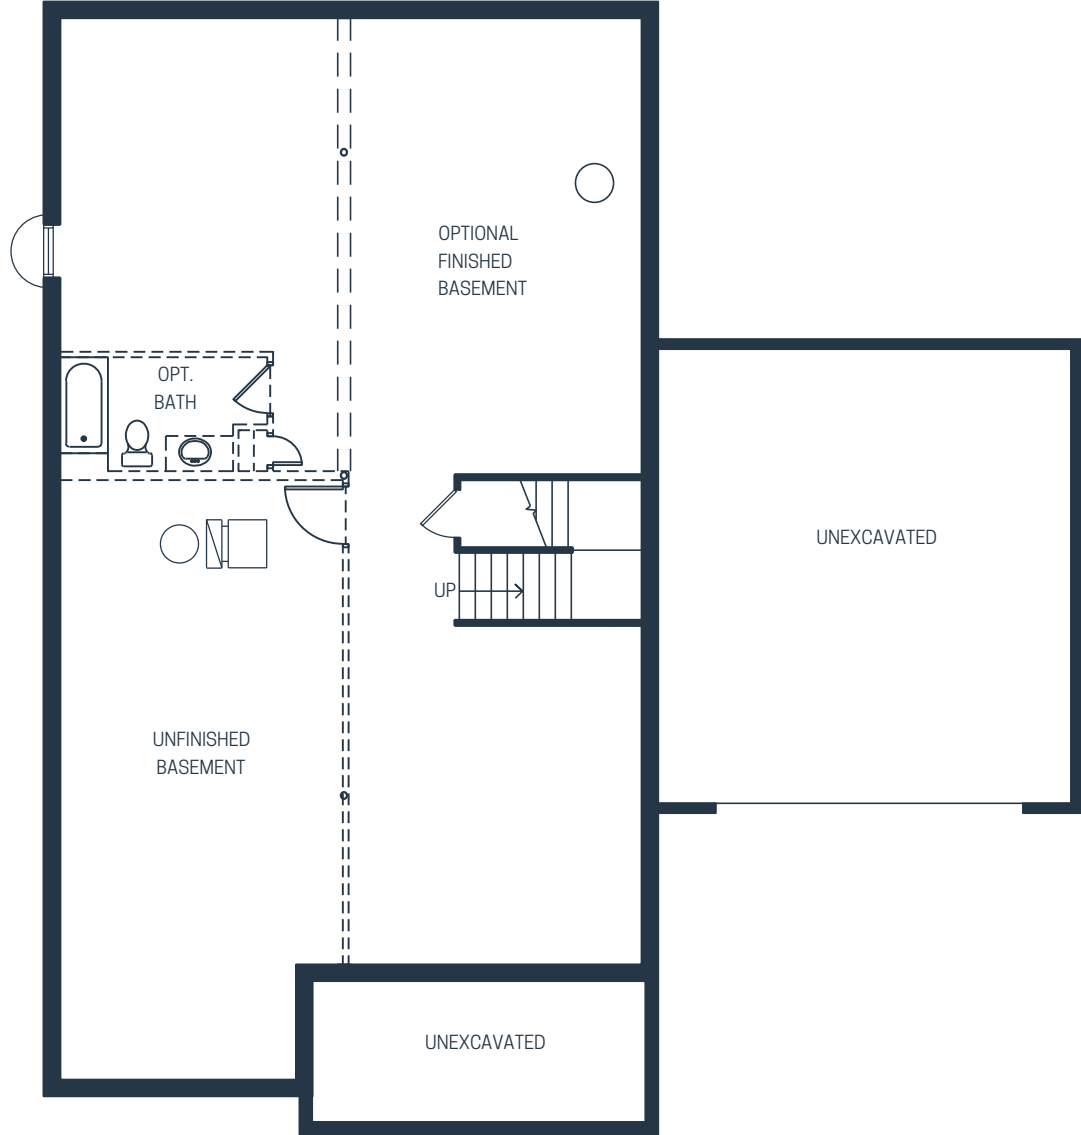


BASEMENT PLAN PALMER

SCALE: 1" = 10'

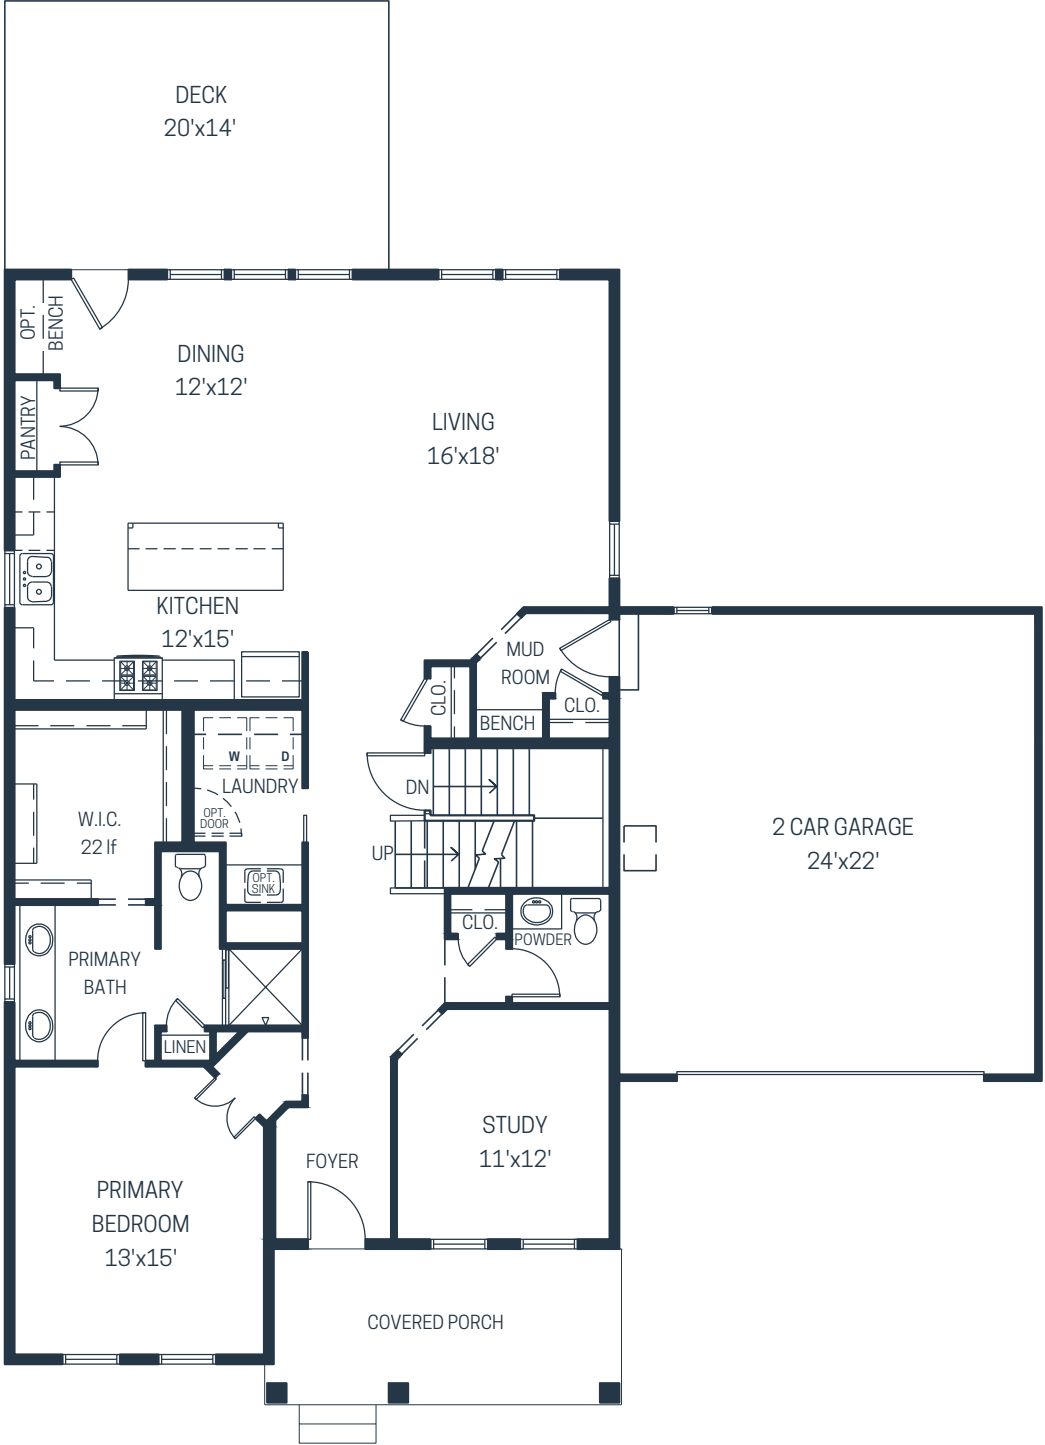


FIRST FLOOR PLAN

2,540± SQUARE FEET
TWO- STORY
FIRST FLOOR PRIMARY BEDROOM
3-4 BEDROOMS
2½ BATH

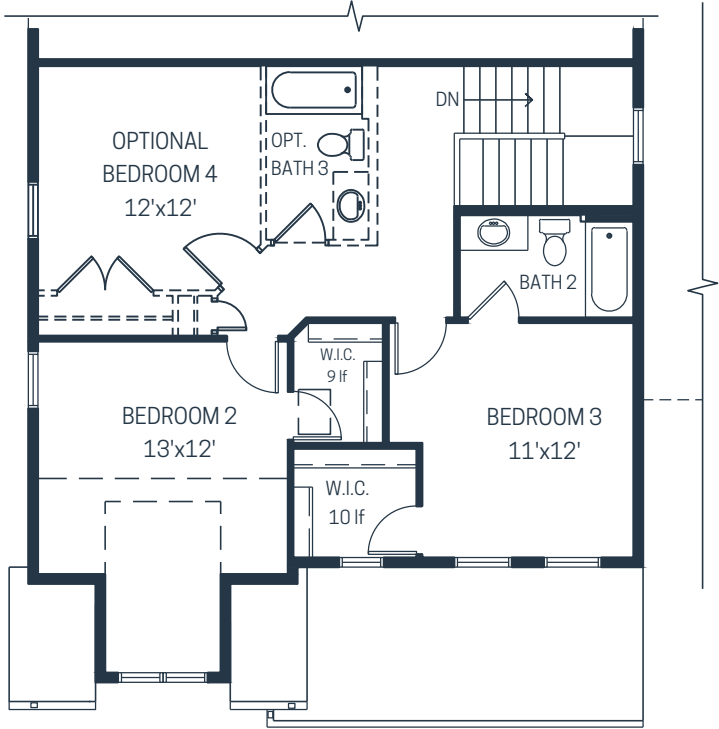

OPTIONAL SECOND FLOOR PLAN

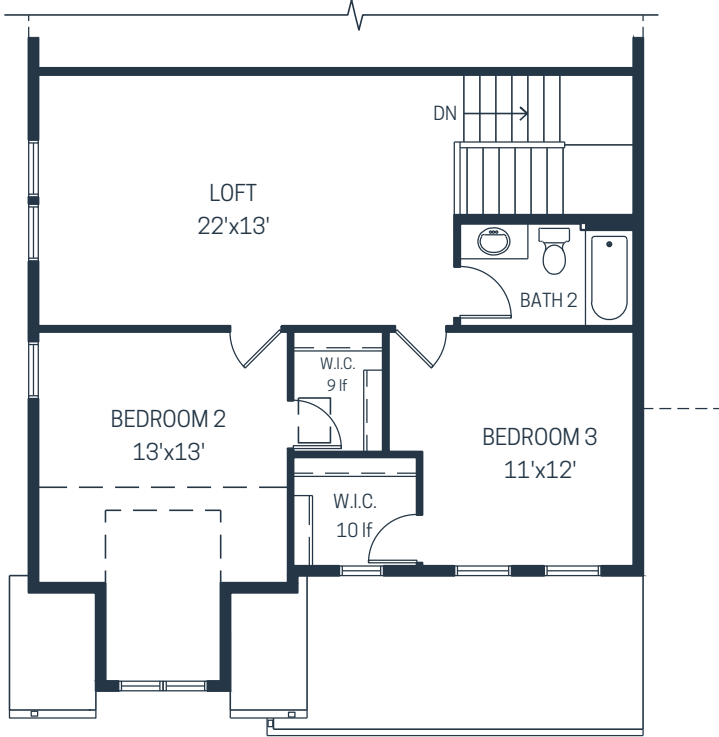

SECOND FLOOR PLAN

