



### SUTTON

- 2,137± FINISHED SQ. FT.
- 607± GARAGE SQ. FT.
- 29± STORAGE SQ. FT.
- SECOND FLOOR PRIMARY BEDROOM
- 3 BEDROOM
- 2½ BATH

### BROADMOOR


- 1,981± FINISHED SQ. FT.
- 643± GARAGE SQ. FT.
- 488± STORAGE SQ. FT.
- SECOND FLOOR PRIMARY BEDROOM
- 3 BEDROOM
- 2½ BATH

### GREENBRIAR

- 1,950± FINISHED SQ. FT.
- 554± GARAGE/ STORAGE SQ. FT.
- 410± GARAGE/ STORAGE SQ. FT.
- FIRST FLOOR PRIMARY BEDROOM
- 2 BEDROOM
- 2 BATH

## ELEVATION A


SCALE: 1" = 10'

 

SUTTON BROADMOOR GREENBRIAR

### REFERENCE PLAN

NOT TO SCALE

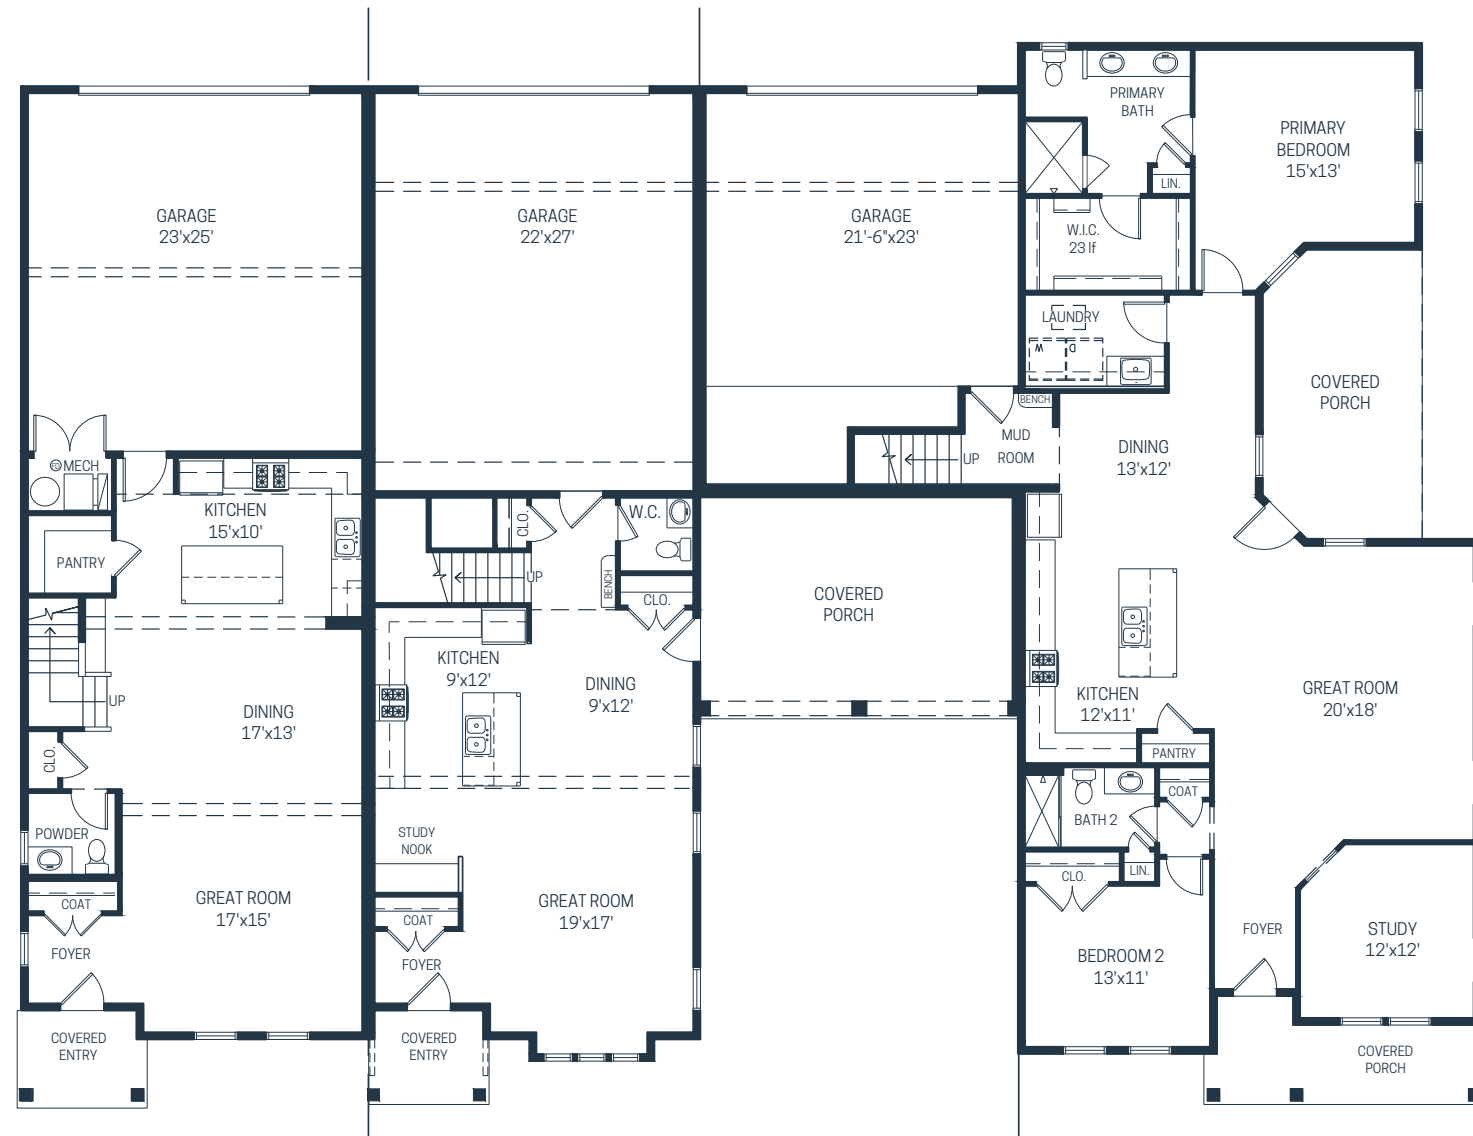

### SUTTON

- 2,137± FINISHED SQ. FT.
- 607± GARAGE SQ. FT.
- 29± STORAGE SQ. FT.
- SECOND FLOOR PRIMARY BEDROOM
- 3 BEDROOM
- 2½ BATH

### BROADMOOR

- 1,981± FINISHED SQ. FT.
- 643± GARAGE SQ. FT.
- 488± STORAGE SQ. FT.
- SECOND FLOOR PRIMARY BEDROOM
- 3 BEDROOM
- 2½ BATH

### GREENBRIAR


- 1,950± FINISHED SQ. FT.
- 554± GARAGE/STORAGE SQ. FT.
- 410± GARAGE/STORAGE SQ. FT.
- FIRST FLOOR PRIMARY BEDROOM
- 2 BEDROOM
- 2 BATH

## FIRST FLOOR PLAN

SCALE: 1" = 10'



03.15.2024

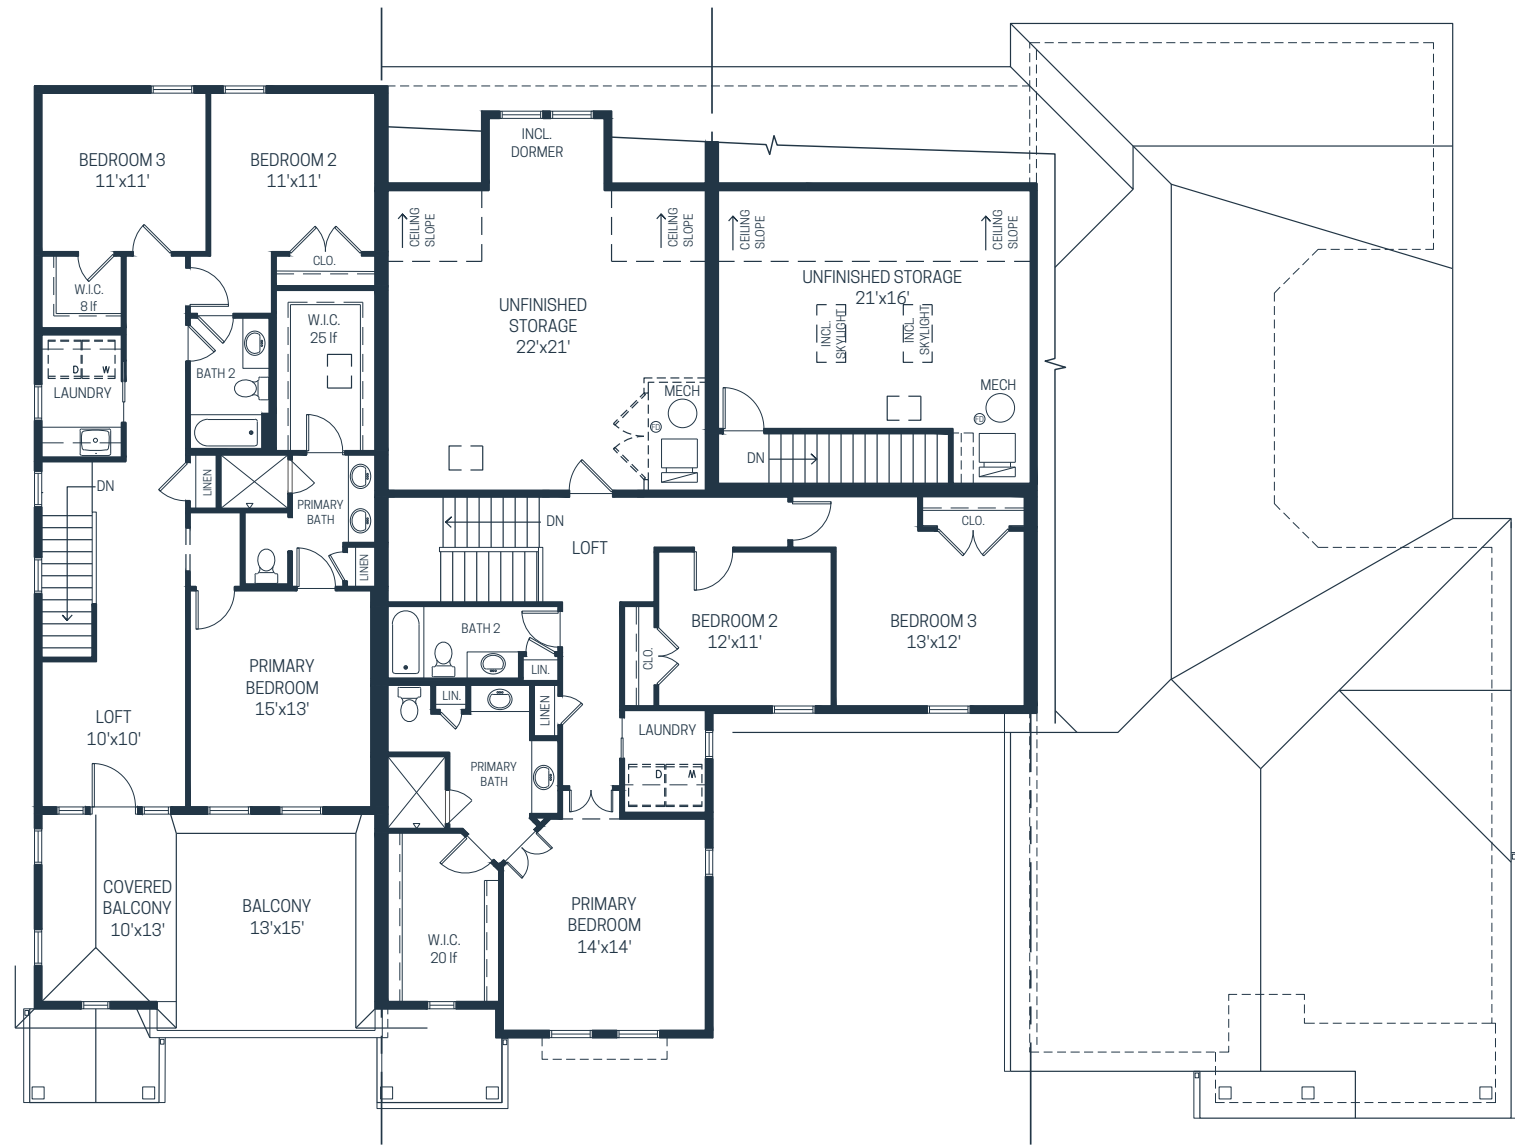

SUTTON

- 2,137± FINISHED SQ. FT.
- 607± GARAGE SQ. FT.
- 29± STORAGE SQ. FT.
- SECOND FLOOR PRIMARY BEDROOM
- 3 BEDROOM
- 2½ BATH

BROADMOOR

- 1,981± FINISHED SQ. FT.
- 643± GARAGE SQ. FT.
- 488± STORAGE SQ. FT.
- SECOND FLOOR PRIMARY BEDROOM
- 3 BEDROOM
- 2½ BATH

GREENBRIAR

- 1,950± FINISHED SQ. FT.
- 554± GARAGE/STORAGE SQ. FT.
- 410± GARAGE/STORAGE SQ. FT.
- FIRST FLOOR PRIMARY BEDROOM
- 2 BEDROOM
- 2 BATH

SECOND FLOOR PLAN

SCALE: 1" = 10'



03.15.2024