



LENNOX

- 1,939± FINISHED SQ. FT.
- 607± GARAGE SQ. FT.
- 38± STORAGE SQ. FT.
- SECOND FLOOR PRIMARY BEDROOM
- 2 BEDROOM
- 2½ BATH

SUTTON

- 2,137± FINISHED SQ. FT.
- 607± GARAGE SQ. FT.
- 29± STORAGE SQ. FT.
- SECOND FLOOR PRIMARY BEDROOM
- 3 BEDROOM
- 2½ BATH

HAMPTON

- 2,227± FINISHED SQ. FT.
- 643± GARAGE SQ. FT.
- 488± STORAGE SQ. FT.
- FIRST FLOOR PRIMARY BEDROOM
- 3 BEDROOM
- 2½ BATH

HOXTON

OPTIONAL CHIMNEY AND
GAS FIREPLACE SHOWN


- 3,000± FINISHED SQ. FT.
- 620± GARAGE SQ. FT.
- 527± STORAGE SQ. FT.
- FIRST FLOOR PRIMARY BEDROOM
- 3 BEDROOM
- 2½ BATH

ELEVATION A

SCALE: 1" = 10'



LENNOX SUTTON HAMPTON HOXTON

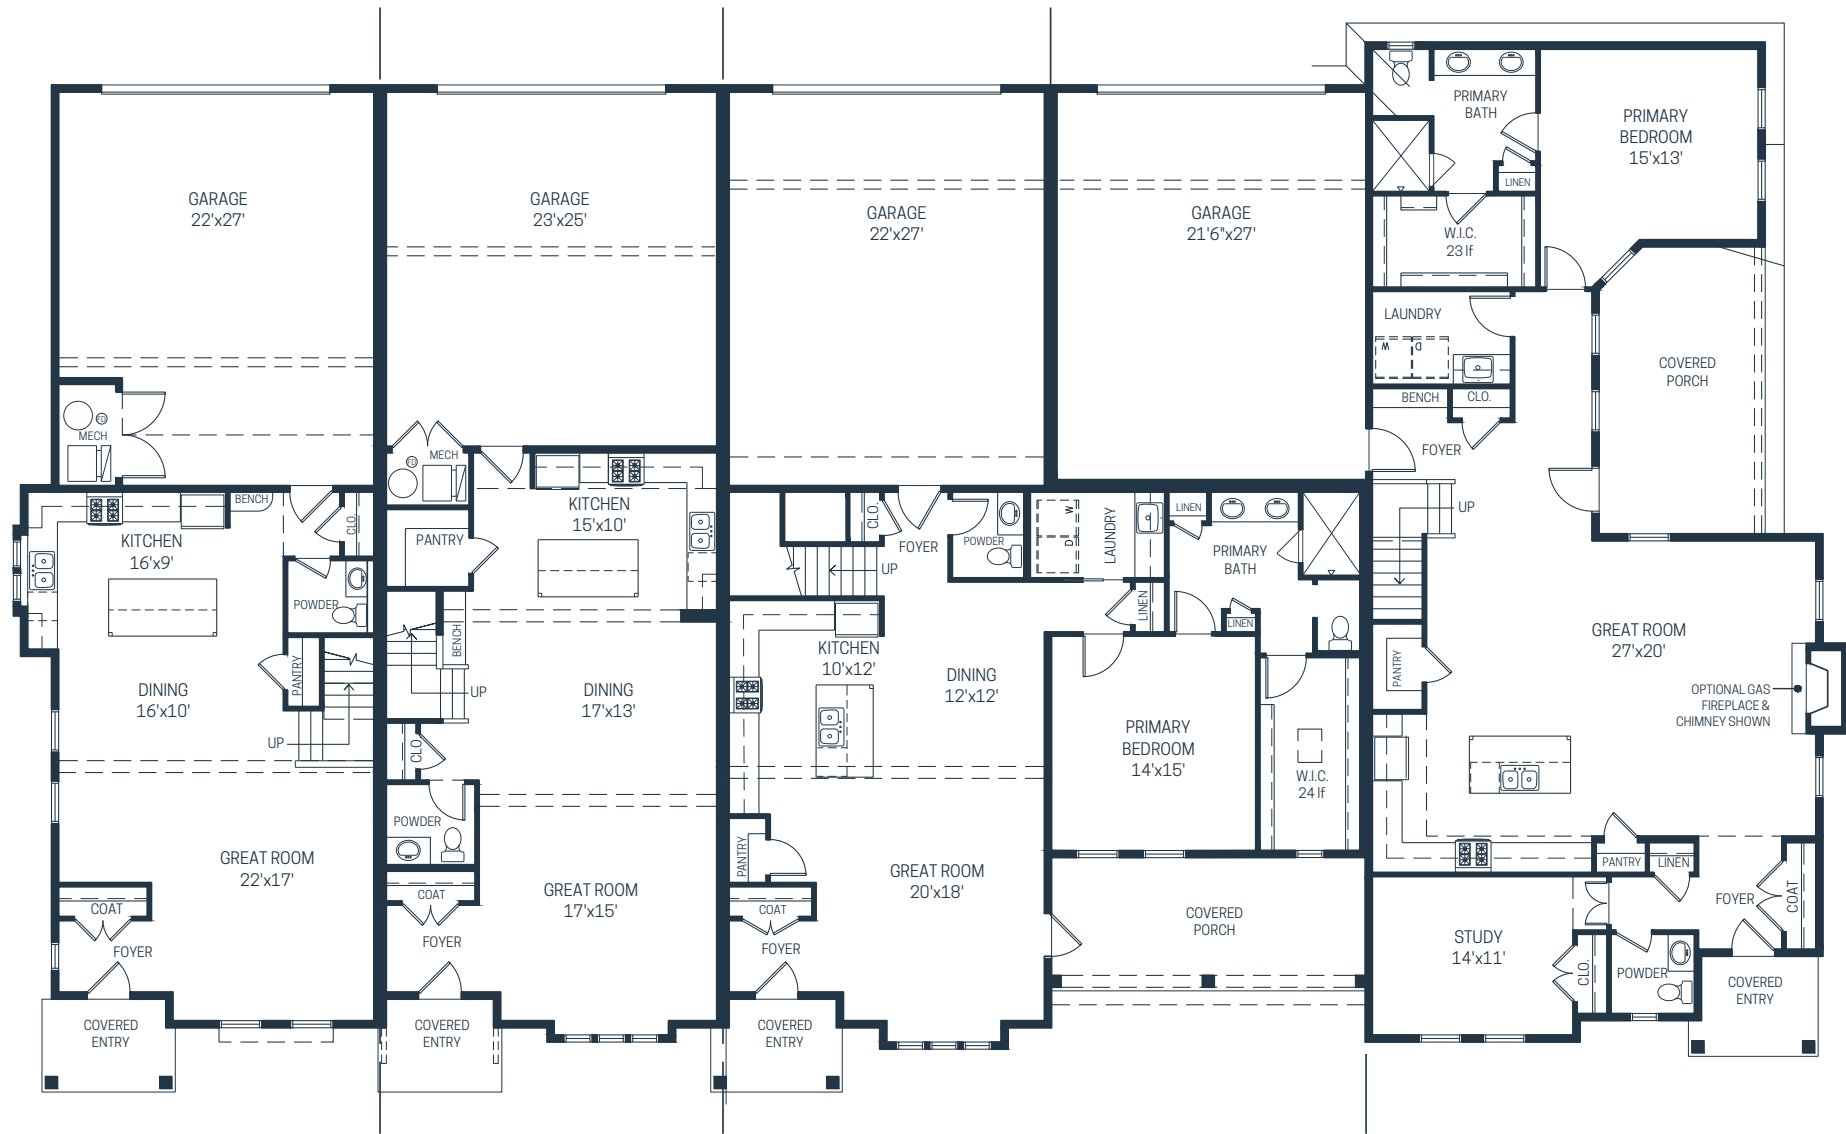

LENNOX

- 1,939± FINISHED SQ. FT.
- 607± GARAGE SQ. FT.
- 38± STORAGE SQ. FT.
- SECOND FLOOR PRIMARY BEDROOM
- 2 BEDROOM
- 2½ BATH

SUTTON

- 2,137± FINISHED SQ. FT.
- 607± GARAGE SQ. FT.
- 29± STORAGE SQ. FT.
- SECOND FLOOR PRIMARY BEDROOM
- 3 BEDROOM
- 2½ BATH

HAMPTON

- 2,227± FINISHED SQ. FT.
- 643± GARAGE SQ. FT.
- 488± STORAGE SQ. FT.
- FIRST FLOOR PRIMARY BEDROOM
- 3 BEDROOM
- 2½ BATH

HOXTON


- 3,000± FINISHED SQ. FT.
- 620± GARAGE SQ. FT.
- 527± STORAGE SQ. FT.
- FIRST FLOOR PRIMARY BEDROOM
- 3 BEDROOM
- 2½ BATH

FIRST FLOOR PLAN

SCALE: 1" = 10'



03.15.2024

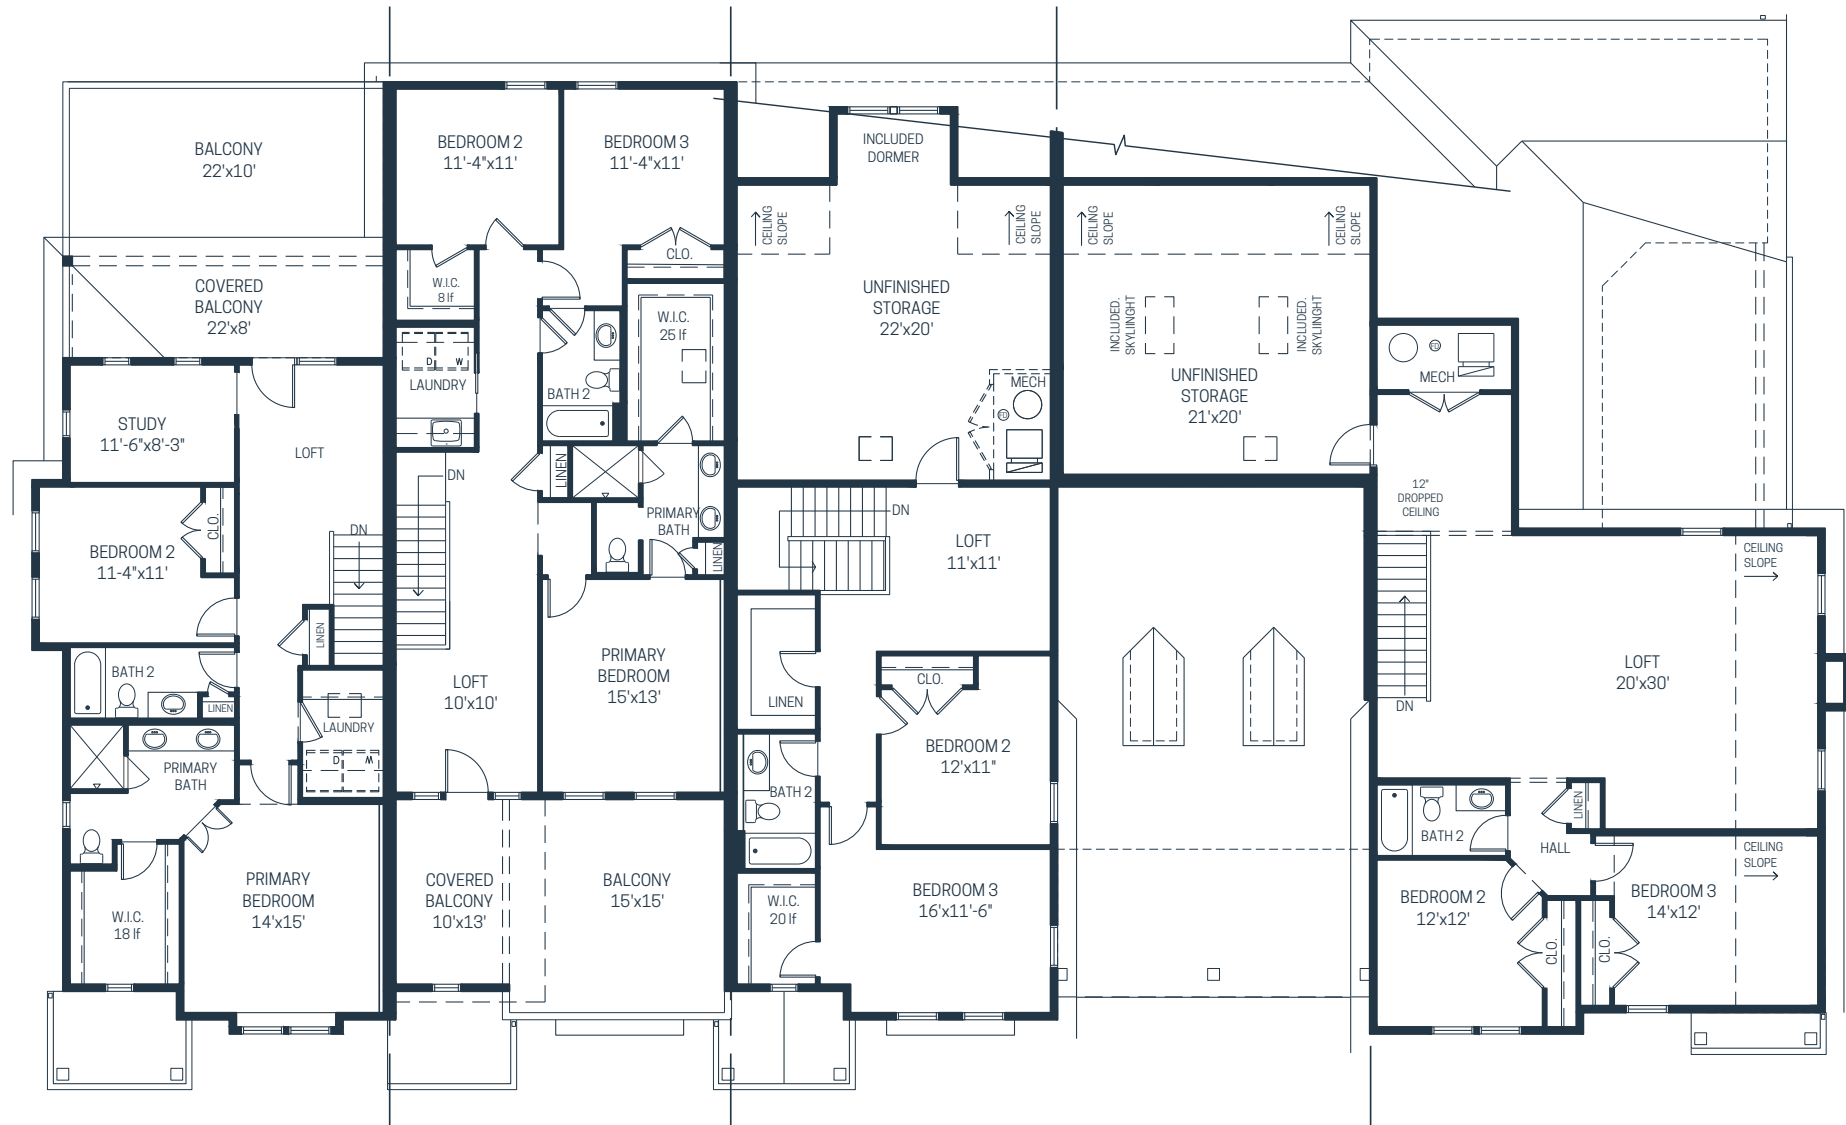

LENNOX

- 1,939± FINISHED SQ. FT.
- 607± GARAGE SQ. FT.
- 38± STORAGE SQ. FT.
- SECOND FLOOR PRIMARY BEDROOM
- 2 BEDROOM
- 2½ BATH

SUTTON

- 2,137± FINISHED SQ. FT.
- 607± GARAGE SQ. FT.
- 29± STORAGE SQ. FT.
- SECOND FLOOR PRIMARY BEDROOM
- 3 BEDROOM
- 2½ BATH

HAMPTON

- 2,227± FINISHED SQ. FT.
- 643± GARAGE SQ. FT.
- 488± STORAGE SQ. FT.
- FIRST FLOOR PRIMARY BEDROOM
- 3 BEDROOM
- 2½ BATH

HOXTON

- 3,000± FINISHED SQ. FT.
- 620± GARAGE SQ. FT.
- 527± STORAGE SQ. FT.
- FIRST FLOOR PRIMARY BEDROOM
- 3 BEDROOM
- 2½ BATH

SECOND FLOOR PLAN

SCALE: 1" = 10'



03.15.2024