




FIRST FLOOR PLAN

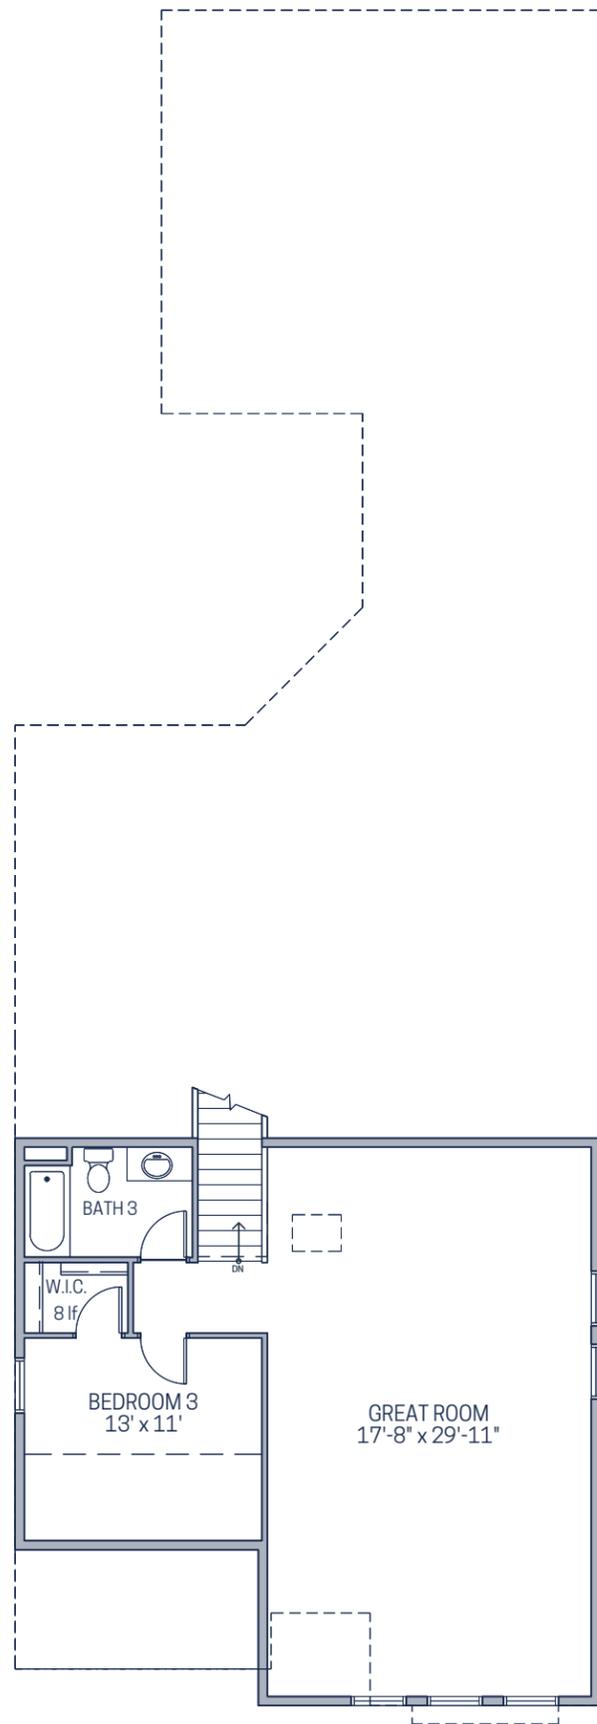


SECOND FLOOR PLAN

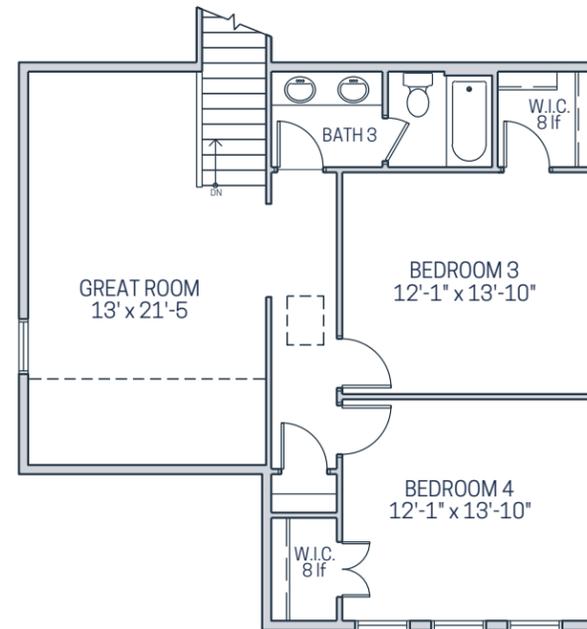

SECOND FLOOR OPTION

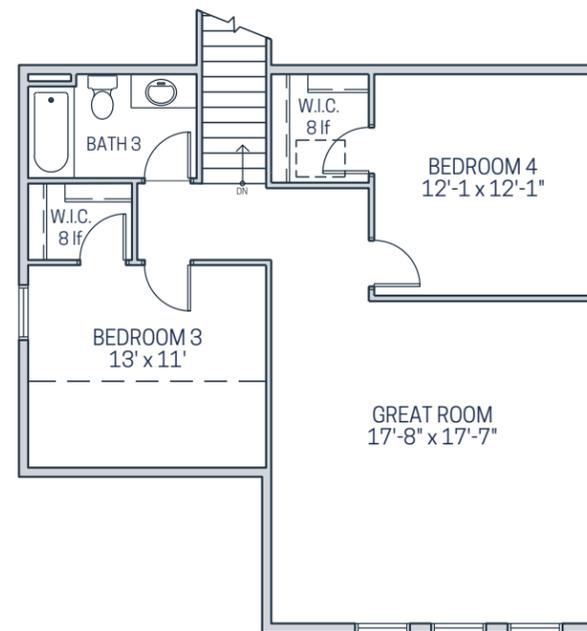

SECOND FLOOR OPTION

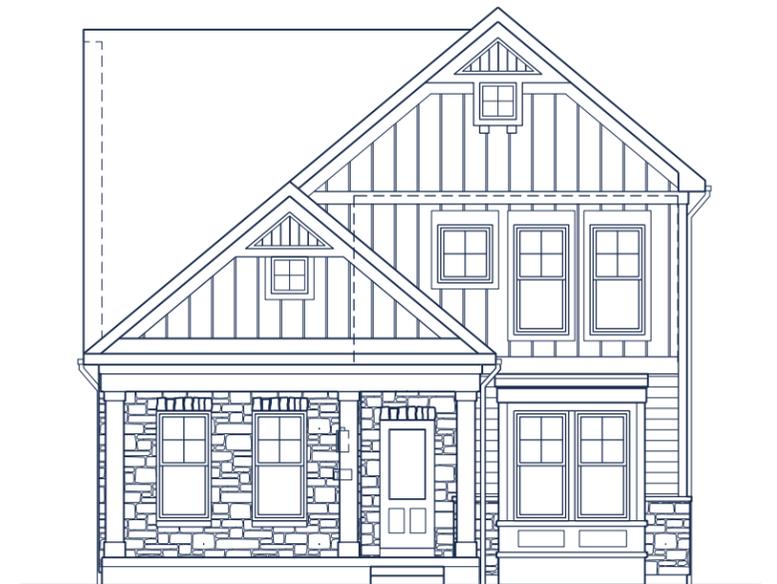

FRONT ELEVATION  
ELEVATION D SHOWN

# NORTHPORT

SCALE: 1" = 10' 01.30.2026

- 2,765± SQUARE FEET
- TWO - STORY
- FIRST FLOOR PRIMARY BEDROOM
- 3-4 BEDROOM
- 3 BATH
- COVERED TERRACE

